


FIRST FLOOR FINISH SCHEDULE

ROOM NO.	ROOM NAME	FOOTNOTES										ROOM NO.	ROOM NAME	FOOTNOTES										ROOM NO.	ROOM NAME	FOOTNOTES									
		FLOOR	BASE	WAINSCOT	WALLS	CEILING	WINDOW SILL	FOOTNOTES	FLOOR	BASE	WAINSCOT			WALLS	CEILING	WINDOW SILL	FOOTNOTES	FLOOR	BASE	WAINSCOT	WALLS	CEILING	WINDOW SILL			FOOTNOTES									
A101	LOCKERS	1	Alum. base	Alum. base	Alum. base	Alum. base	Alum. base	1. Portland cement plaster (sanded & brown coat) on ceiling & walls above wainscot.	A102	CLASS ROOM	1	Alum. base	Alum. base	Alum. base	Alum. base	Alum. base	1. Portland cement plaster (sanded & brown coat) on ceiling & walls above wainscot.	A103	CLASS ROOM	1	Alum. base	Alum. base	Alum. base	Alum. base	Alum. base	1. Portland cement plaster (sanded & brown coat) on ceiling & walls above wainscot.	A104	SPEECH	1	Alum. base	Alum. base	Alum. base	Alum. base	Alum. base	1. Portland cement plaster (sanded & brown coat) on ceiling & walls above wainscot.
A105	REHEARSAL ROOM #1	1	Alum. base	Alum. base	Alum. base	Alum. base	Alum. base	2. 1/2" Vinyl matting in aisles.	A106	REHEARSAL ROOM #2	1	Alum. base	Alum. base	Alum. base	Alum. base	Alum. base	2. 1/2" Vinyl matting in aisles.	A107	REHEARSAL ROOM #3	1	Alum. base	Alum. base	Alum. base	Alum. base	Alum. base	2. 1/2" Vinyl matting in aisles.	A108	LECTURE ROOM	1	Alum. base	Alum. base	Alum. base	Alum. base	Alum. base	2. 1/2" Vinyl matting in aisles.
A109	REHEARSAL GROUP	1	Alum. base	Alum. base	Alum. base	Alum. base	Alum. base	3. Build partitions light to concrete construction above.	A110	PRESS ROOM	1	Alum. base	Alum. base	Alum. base	Alum. base	Alum. base	3. Build partitions light to concrete construction above.	A111	PROJECTOR STORAGE	1	Alum. base	Alum. base	Alum. base	Alum. base	Alum. base	3. Build partitions light to concrete construction above.	A112	STORAGE	1	Alum. base	Alum. base	Alum. base	Alum. base	Alum. base	3. Build partitions light to concrete construction above.
A121	CLASS ROOM	2	Alum. base	Alum. base	Alum. base	Alum. base	Alum. base	6. Glazed tile base to be set out flush w/ plaster.	A122	LANGUAGE LAB	2	Alum. base	Alum. base	Alum. base	Alum. base	Alum. base	6. Glazed tile base to be set out flush w/ plaster.	A123	BUSINESS OFFICE	2	Alum. base	Alum. base	Alum. base	Alum. base	Alum. base	6. Glazed tile base to be set out flush w/ plaster.	A124	VAULT	2	Alum. base	Alum. base	Alum. base	Alum. base	Alum. base	6. Glazed tile base to be set out flush w/ plaster.
A125	SUPPLIES	2	Alum. base	Alum. base	Alum. base	Alum. base	Alum. base	7. Vinyl floor matting - (See detail).	A126	RECEPTION	2	Alum. base	Alum. base	Alum. base	Alum. base	Alum. base	7. Vinyl floor matting - (See detail).	A127	SECRETARY	2	Alum. base	Alum. base	Alum. base	Alum. base	Alum. base	7. Vinyl floor matting - (See detail).	A128	PRINCIPAL	2	Alum. base	Alum. base	Alum. base	Alum. base	Alum. base	7. Vinyl floor matting - (See detail).
A129	CLASS ROOM	2	Alum. base	Alum. base	Alum. base	Alum. base	Alum. base	8. Terrazzo base at stone faced columns, round cone columns & plasters. Plaster round cone.	A130	JANITOR	2	Alum. base	Alum. base	Alum. base	Alum. base	Alum. base	8. Terrazzo base at stone faced columns, round cone columns & plasters. Plaster round cone.	A131	TOILET	2	Alum. base	Alum. base	Alum. base	Alum. base	Alum. base	8. Terrazzo base at stone faced columns, round cone columns & plasters. Plaster round cone.	A132	HEALTH ROOM	2	Alum. base	Alum. base	Alum. base	Alum. base	Alum. base	8. Terrazzo base at stone faced columns, round cone columns & plasters. Plaster round cone.
A133	CLOSET	2	Alum. base	Alum. base	Alum. base	Alum. base	Alum. base		A134	ENTRANCE	2	Alum. base	Alum. base	Alum. base	Alum. base	Alum. base		A135	GIRL'S TOILET	2	Alum. base	Alum. base	Alum. base	Alum. base	Alum. base		A136	SISTER'S TOILET	2	Alum. base	Alum. base	Alum. base	Alum. base	Alum. base	
A137	SHOWER	2	Alum. base	Alum. base	Alum. base	Alum. base	Alum. base		A138	DRESSING ROOM	2	Alum. base	Alum. base	Alum. base	Alum. base	Alum. base		A139	PIPE SPACE	2	Alum. base	Alum. base	Alum. base	Alum. base	Alum. base		A140	CORRIDOR	2	Alum. base	Alum. base	Alum. base	Alum. base	Alum. base	
A141	STAIRWAY # 2	2	Alum. base	Alum. base	Alum. base	Alum. base	Alum. base		A142	CORRIDOR	2	Alum. base	Alum. base	Alum. base	Alum. base	Alum. base		A143	CLOSET	2	Alum. base	Alum. base	Alum. base	Alum. base	Alum. base		A144	ENTRANCE	2	Alum. base	Alum. base	Alum. base	Alum. base	Alum. base	
A145	SOUTH ENTRANCE PLATFORM	2	Alum. base	Alum. base	Alum. base	Alum. base	Alum. base		A146	STAIRWAY # 4	2	Alum. base	Alum. base	Alum. base	Alum. base	Alum. base		A147	PAN ROOM	2	Alum. base	Alum. base	Alum. base	Alum. base	Alum. base		A148	CLOSET	2	Alum. base	Alum. base	Alum. base	Alum. base	Alum. base	
A149	ENTRANCE	2	Alum. base	Alum. base	Alum. base	Alum. base	Alum. base		A150	CORRIDOR	2	Alum. base	Alum. base	Alum. base	Alum. base	Alum. base		A151	PAN ROOM	2	Alum. base	Alum. base	Alum. base	Alum. base	Alum. base		A152	NORTH PORTICO	2	Alum. base	Alum. base	Alum. base	Alum. base	Alum. base	
A154	MUSIC ROOM	2	Alum. base	Alum. base	Alum. base	Alum. base	Alum. base		A155	CORRIDOR & STAIR	2	Alum. base	Alum. base	Alum. base	Alum. base	Alum. base		A156	CORRIDOR	2	Alum. base	Alum. base	Alum. base	Alum. base	Alum. base		A157	CORRIDOR	2	Alum. base	Alum. base	Alum. base	Alum. base	Alum. base	
A159	INSTRUMENT STORAGE	2	Alum. base	Alum. base	Alum. base	Alum. base	Alum. base		A160	NOT USED	2	Alum. base	Alum. base	Alum. base	Alum. base	Alum. base																			

- FOOTNOTES**
1. Portland cement plaster (sanded & brown coat) on ceiling & walls above wainscot.
 2. 1/2" Vinyl matting in aisles.
 3. Build partitions light to concrete construction above.
 4. Ceramic tile base on cone walls or wood cabinets.
 5. Alum. base - Lobby side.
 6. Glazed tile base to be set out flush w/ plaster.
 7. Vinyl floor matting - (See detail).
 8. Terrazzo base at stone faced columns, round cone columns & plasters. Plaster round cone.

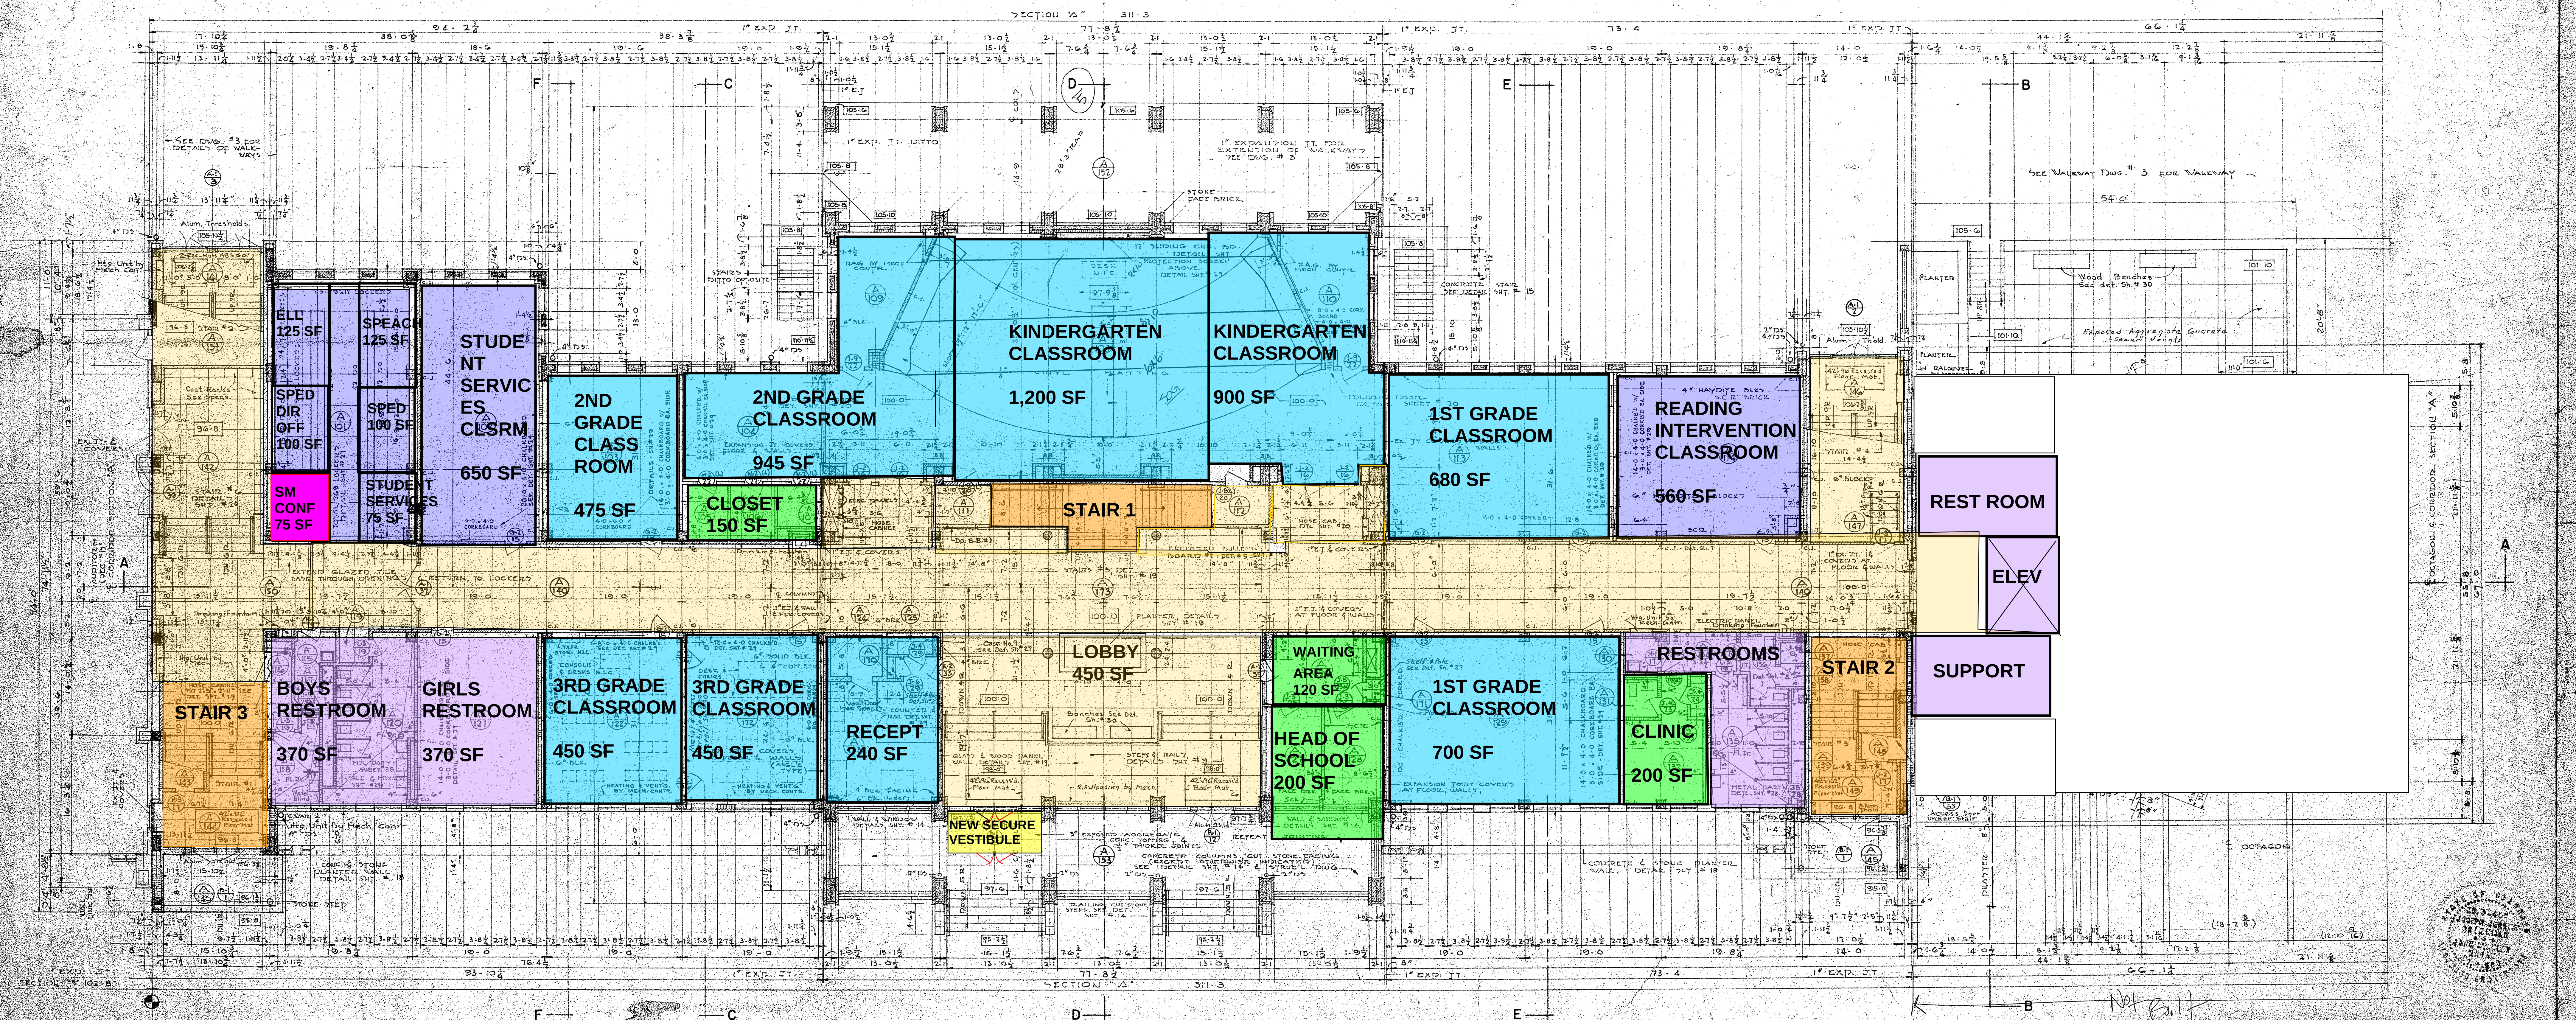

FIRST FLOOR PLAN (SECTION "A")


SCALE 1/8" = 1'-0"

KEY PLAN	REVISIONS DATE: OCT. 12, 1955 SHEET: 8
	BENET HILL ACADEMY BUILDING SISTER M. HANCOCK O.S.E. SUPERIOR COLORADO SPRINGS • COLORADO
	BRINKMAN & HAGAN ARCHITECTS EMPORIA • KANSAS
	ARCHITECTURAL

SECOND FLOOR FINISH SCHEDULE

ROOM No.	ROOM NAME	FLOOR	BASE	WAINSCOT	WALLS	CEILING	WINDOW SMOOTHS	ROOM No.	ROOM NAME	FLOOR	BASE	WAINSCOT	WALLS	CEILING	WINDOW SMOOTHS	ROOM No.	ROOM NAME	FLOOR	BASE	WAINSCOT	WALLS	CEILING	WINDOW SMOOTHS
A201	RECEPTION ROOM	0	0	0	0	0	0	A221	CLASS ROOM	0	0	0	0	0	0	A241	OFFICE # 4	0	0	0	0	0	0
A202	COAT ROOM	0	0	0	0	0	0	A222	BIOLOGY LAB	0	0	0	0	0	0	A242	OFFICE # 5	0	0	0	0	0	0
A203	KITCHENETTE	0	0	0	0	0	0	A223	JANITOR	0	0	0	0	0	0	A243	OFFICE # 6	0	0	0	0	0	0
A204	CHAIR STORAGE	0	0	0	0	0	0	A224	CLASST	0	0	0	0	0	0	A244	OFFICE # 7	0	0	0	0	0	0
A205	CLASS ROOM	0	0	0	0	0	0	A225	CLASST	0	0	0	0	0	0	A245	OFFICE # 8	0	0	0	0	0	0
A206	FILE & RECORDS	0	0	0	0	0	0	A226	CLASST	0	0	0	0	0	0	A246	OFFICE # 9	0	0	0	0	0	0
A207	LIBRARY	0	0	0	0	0	0	A227	CLASST	0	0	0	0	0	0	A247	OFFICE # 10	0	0	0	0	0	0
A208	WORK ROOM	0	0	0	0	0	0	A228	CLASST	0	0	0	0	0	0	A248	OFFICE # 11	0	0	0	0	0	0
A209	BOOK STORAGE	0	0	0	0	0	0	A229	CLASST	0	0	0	0	0	0	A249	OFFICE # 12	0	0	0	0	0	0
A210	WORK & DARK RM	0	0	0	0	0	0	A230	CLASST	0	0	0	0	0	0	A250	TOILET	0	0	0	0	0	0
A211	CHEM-PHYS-SC LAB	0	0	0	0	0	0	A231	CLASST	0	0	0	0	0	0	A251	TOILET	0	0	0	0	0	0
A212	STAIRWAY # 4	0	0	0	0	0	0	A232	CLASST	0	0	0	0	0	0	A252	TOILET	0	0	0	0	0	0
A213	JANITOR'S CLO.	0	0	0	0	0	0	A233	CLASST	0	0	0	0	0	0	A253	TOILET	0	0	0	0	0	0
A214	ENTRY	0	0	0	0	0	0	A234	CLASST	0	0	0	0	0	0	A254	TOILET	0	0	0	0	0	0
A215	MEN'S TOILET	0	0	0	0	0	0	A235	CLASST	0	0	0	0	0	0	A255	TOILET	0	0	0	0	0	0
A216	GIRL'S TOILET	0	0	0	0	0	0	A236	CLASST	0	0	0	0	0	0	A256	TOILET	0	0	0	0	0	0
A217	ARTS & CRAFTS	0	0	0	0	0	0	A237	CLASST	0	0	0	0	0	0	A257	TOILET	0	0	0	0	0	0
A218	STORAGE	0	0	0	0	0	0	A238	CLASST	0	0	0	0	0	0	A258	TOILET	0	0	0	0	0	0
A219	CLASS ROOM	0	0	0	0	0	0	A239	CLASST	0	0	0	0	0	0	A259	TOILET	0	0	0	0	0	0
A220	UPPER PART OF LOBBY	0	0	0	0	0	0	A240	CLASST	0	0	0	0	0	0	A260	TOILET	0	0	0	0	0	0

FOOTNOTES	
1.	Portland Cement Plaster (scratch & brown coat) on ceiling & walls above wainscot. White coat finish.
2.	1/2" vinyl matting in aisles.
3.	Build partitions tight to concrete construction above.
4.	Ceramic tile base on concrete walls or wood cabinets.
5.	Alum. base Lobby side.
6.	Glazed tile base to be set out flush with plaster.
7.	Vinyl floor matting. See detail # 10.
8.	Terrazzo base at strong faced columns, round concrete columns & planter. Plaster round columns.
9.	Wood panels: south wall. Detail # 11.

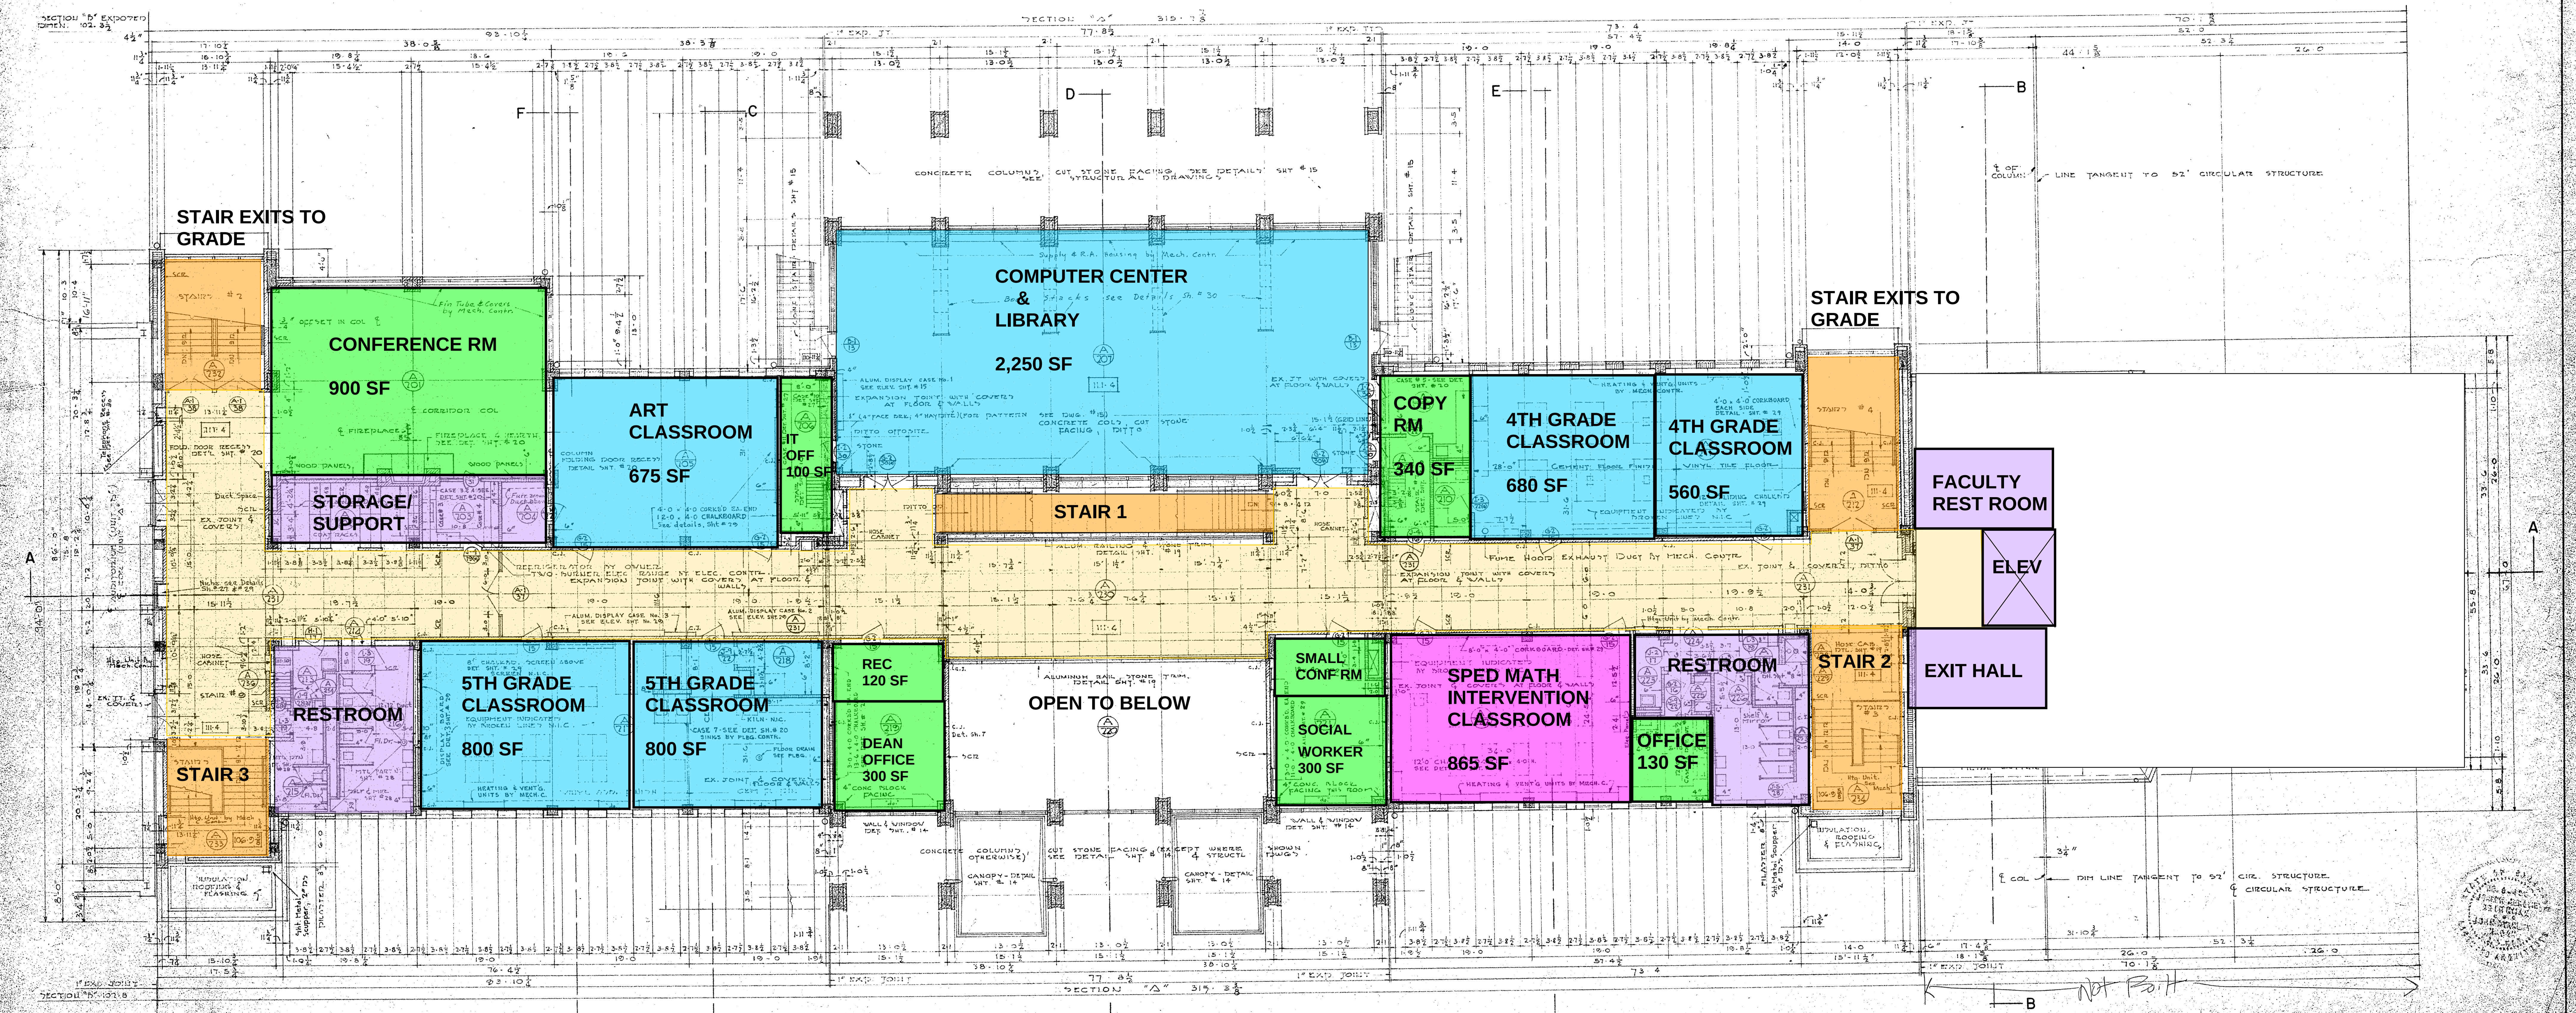


SECOND FLOOR PLAN (SECTION "A")
SCALE 1/8" = 1'-0"

KEY PLAN	REVISIONS	BENET HILL ACADEMY BUILDING SISTER M. LUGO, O.S.B., SUPERIOR COLORADO SPRINGS • COLORADO	DATE OCT. 12, 1969
	BRINKMAN & HAGAN ARCHITECTS EMPORIA • KANSAS	9	ARCHITECTURAL
	NOT POST		


FINISH SCHEDULE

ROOM NO.	ROOM NAME	FLOOR	BASE	WAINSCOT	WALLS	CEILING	WINDOW STOODS	FOOTNOTES
B1	BOILER ROOM	0						
B2	PAN ROOM	0						
B3	TOILET ROOM	0						
B4	ELEVATOR	0						
B5	ELEVATOR MACHINERY	0						
B6	STORAGE	0						
B7	PASSAGE	0						
B8	STAIRWAY #10	0						
B9	REP. EQUIP. RM.	0						
B10	PASSAGE	1						
B11	STAIRWAY #11	1						
B12	ELEVATOR SHAFT	1						
B13	COAT ROOM	1						
B14	PASSAGE	1						
B15	STAIRWAY #12	1						
B16	KITCHEN	1						
B17	ENTRY	1						
B18	TOILET	1						
B19	ANTE ROOM	1						
B20	STAIRWAY #11	1						
B21	ELEVATOR SHAFT	1						
B22	SISTERS SERVICE	1						
B23	COAT ROOM	1						


FOOTNOTES
 3. Build Partitions tight to const. above.
 4. Ceramic Tile Base on Const. Walls.
 12. Plaster over Head of windows.

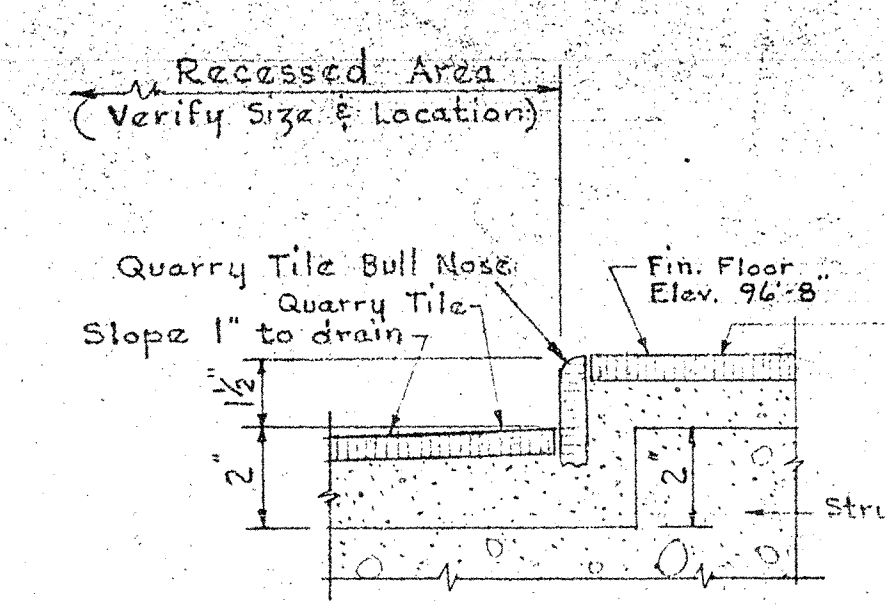


DETAIL OF RECESSES IN FLOOR ROOM B-116

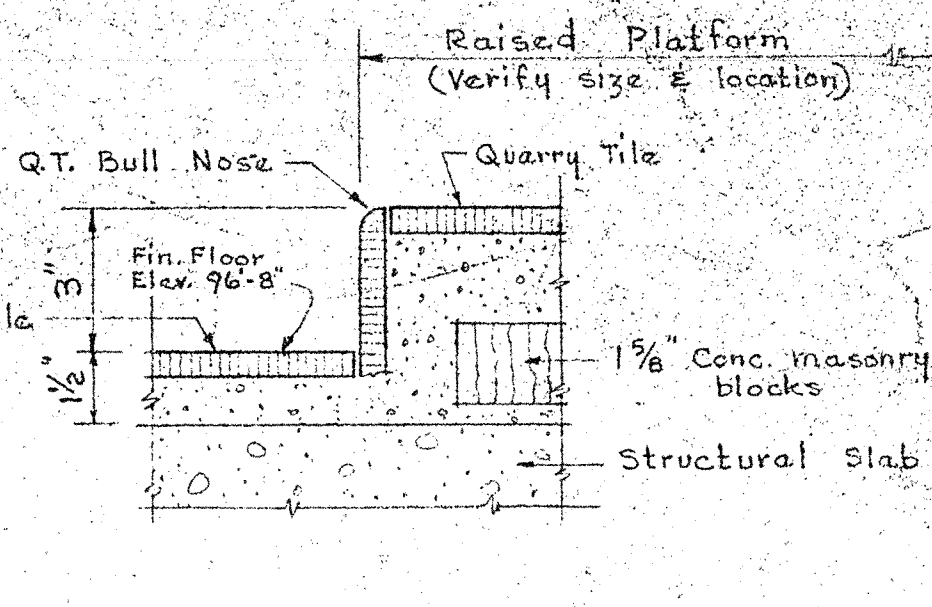

DETAIL OF RAISED PLATFORM ROOM B-116

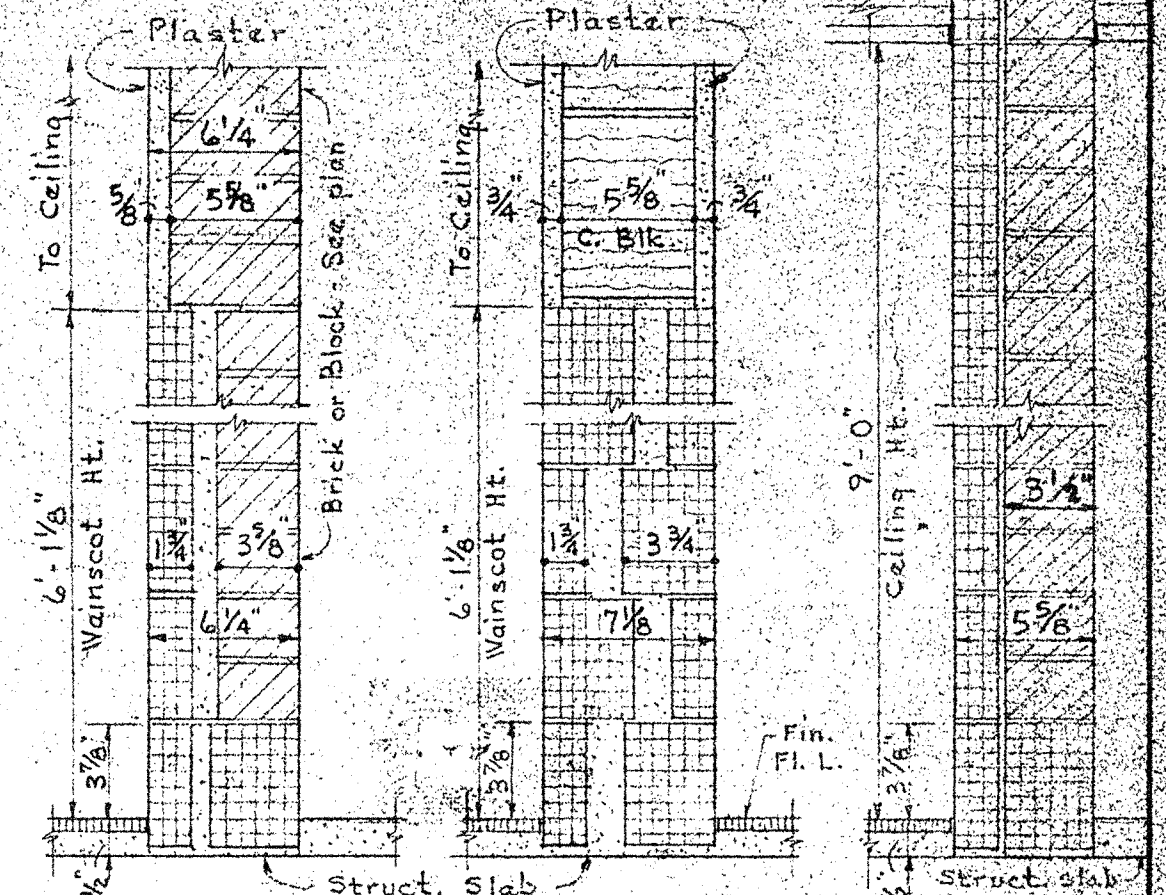


GLAZED TILE DETAILS KITCHEN AREA

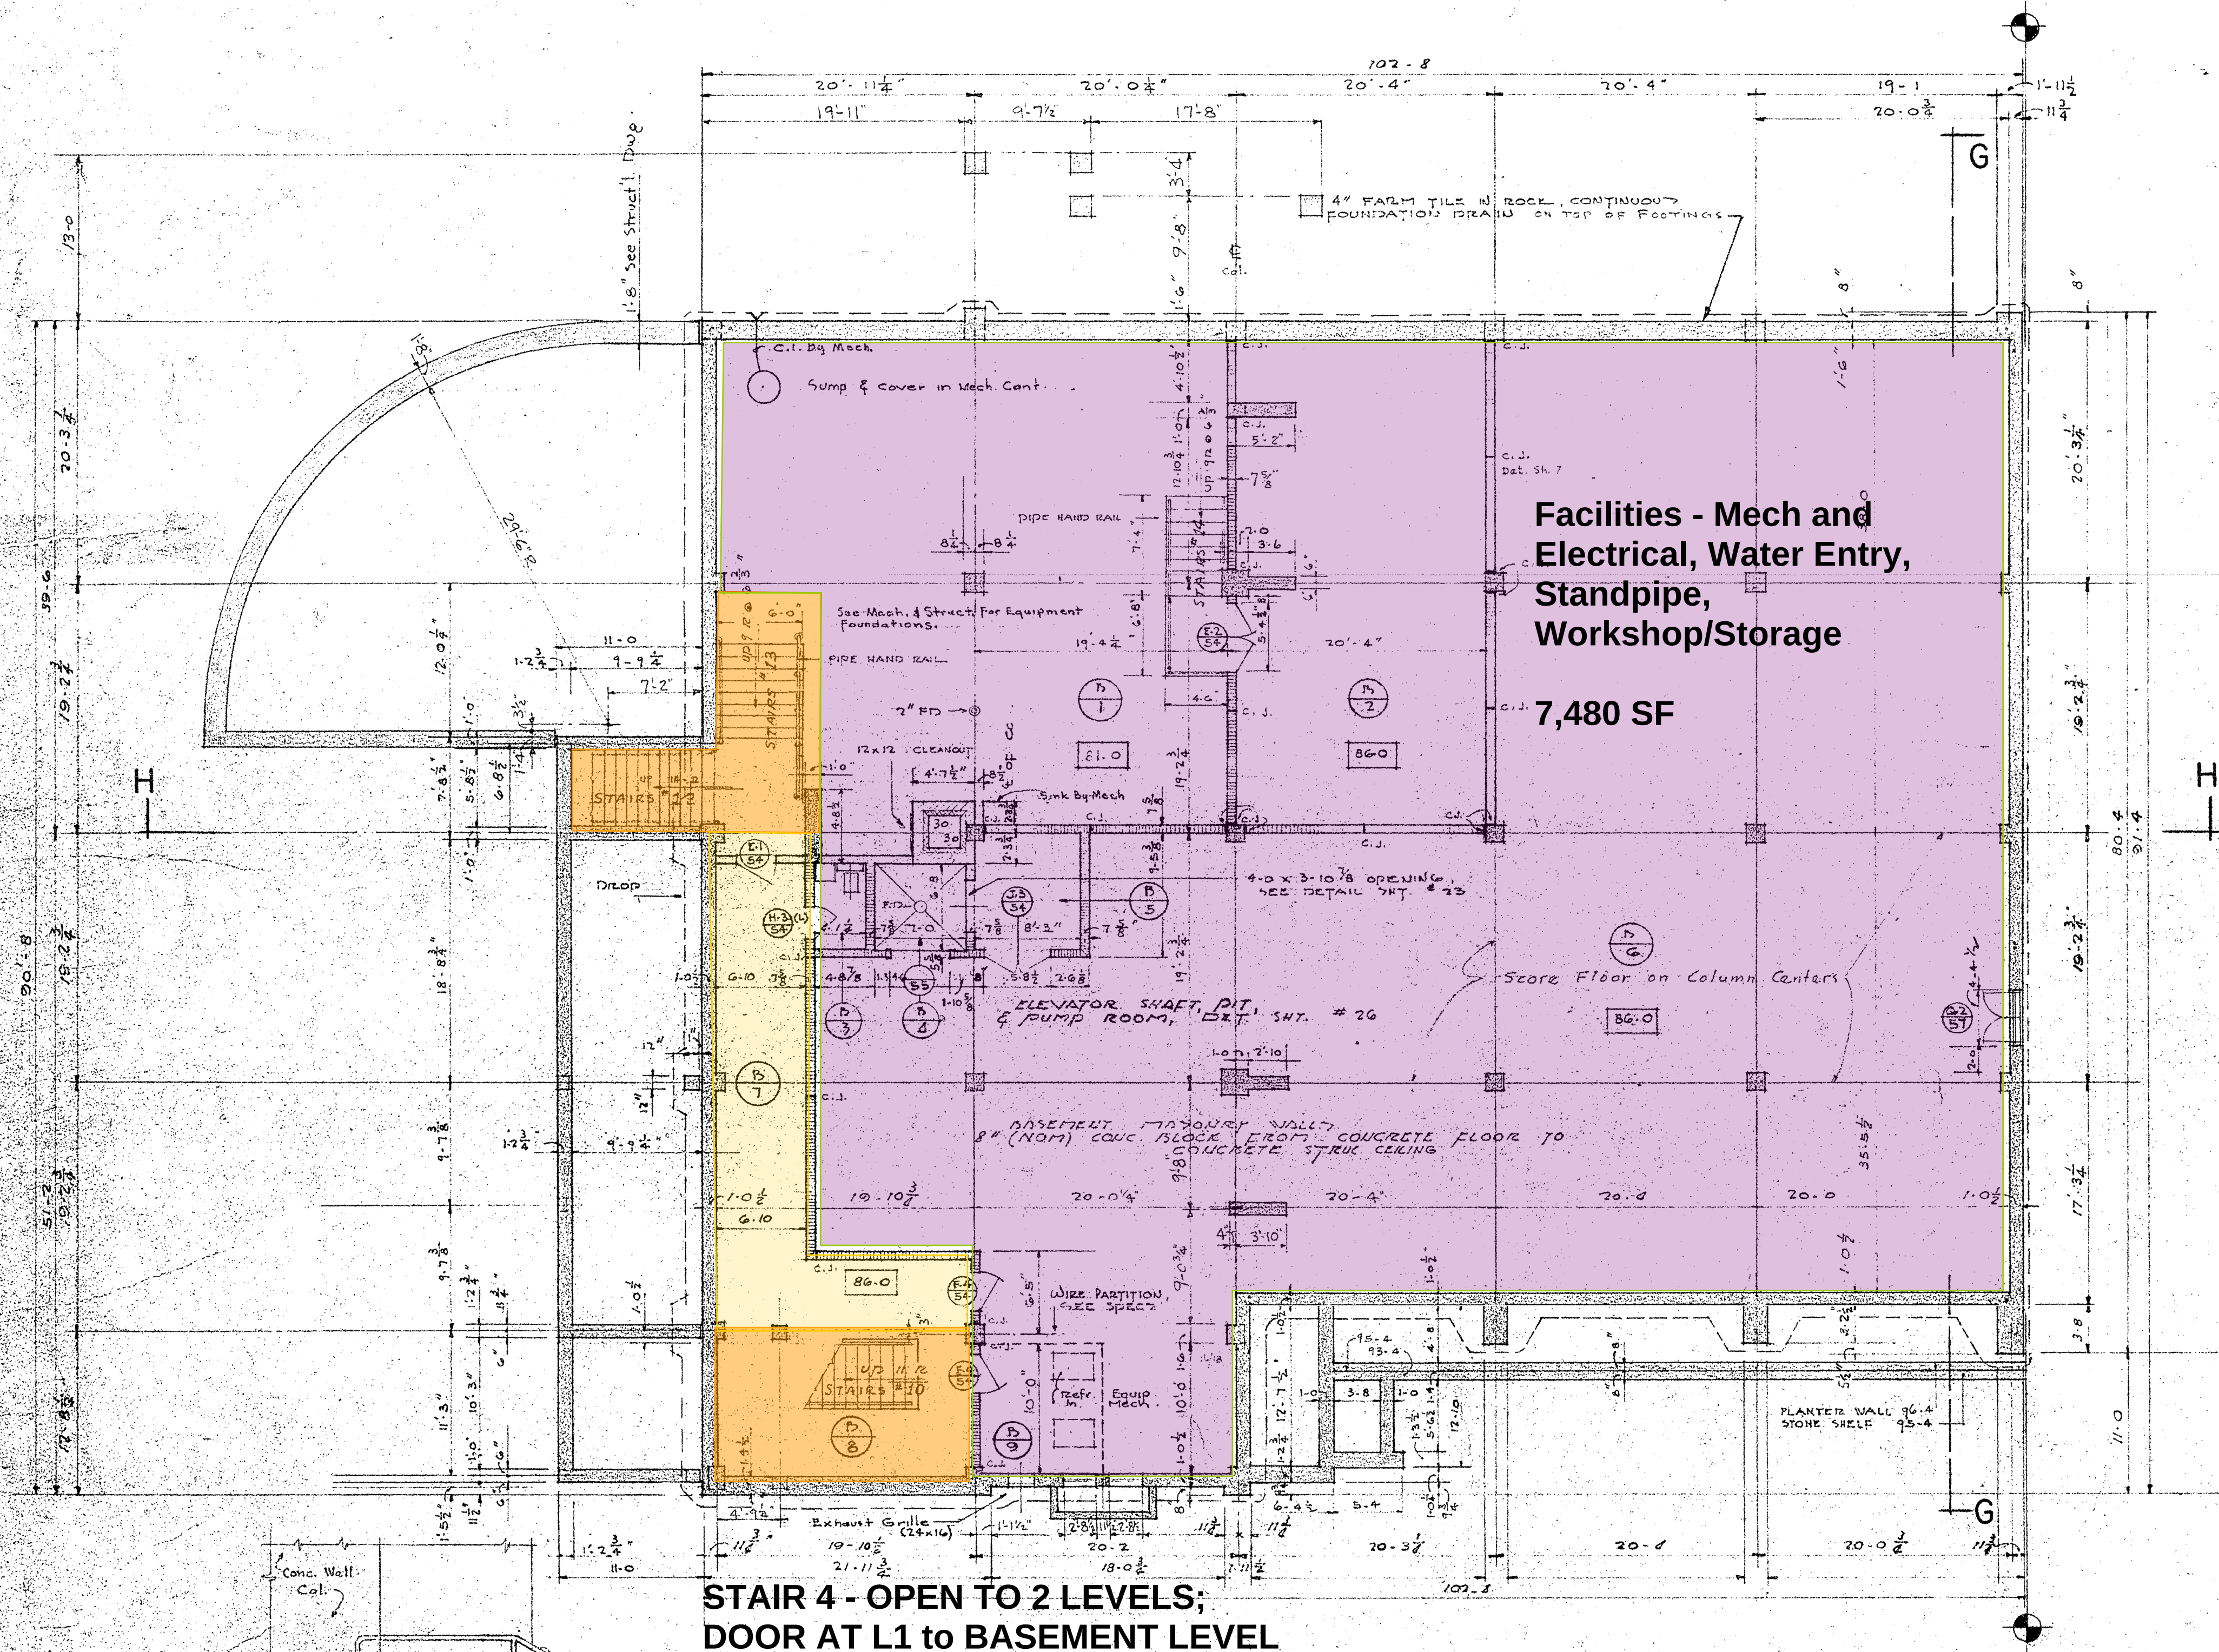

STAIR 4 - OPEN TO 2 LEVELS;
DOOR AT L1 to BASEMENT LEVEL

BASEMENT FLOOR PLAN (SECTION "B")


SCALE 1/8" = 1'-0"

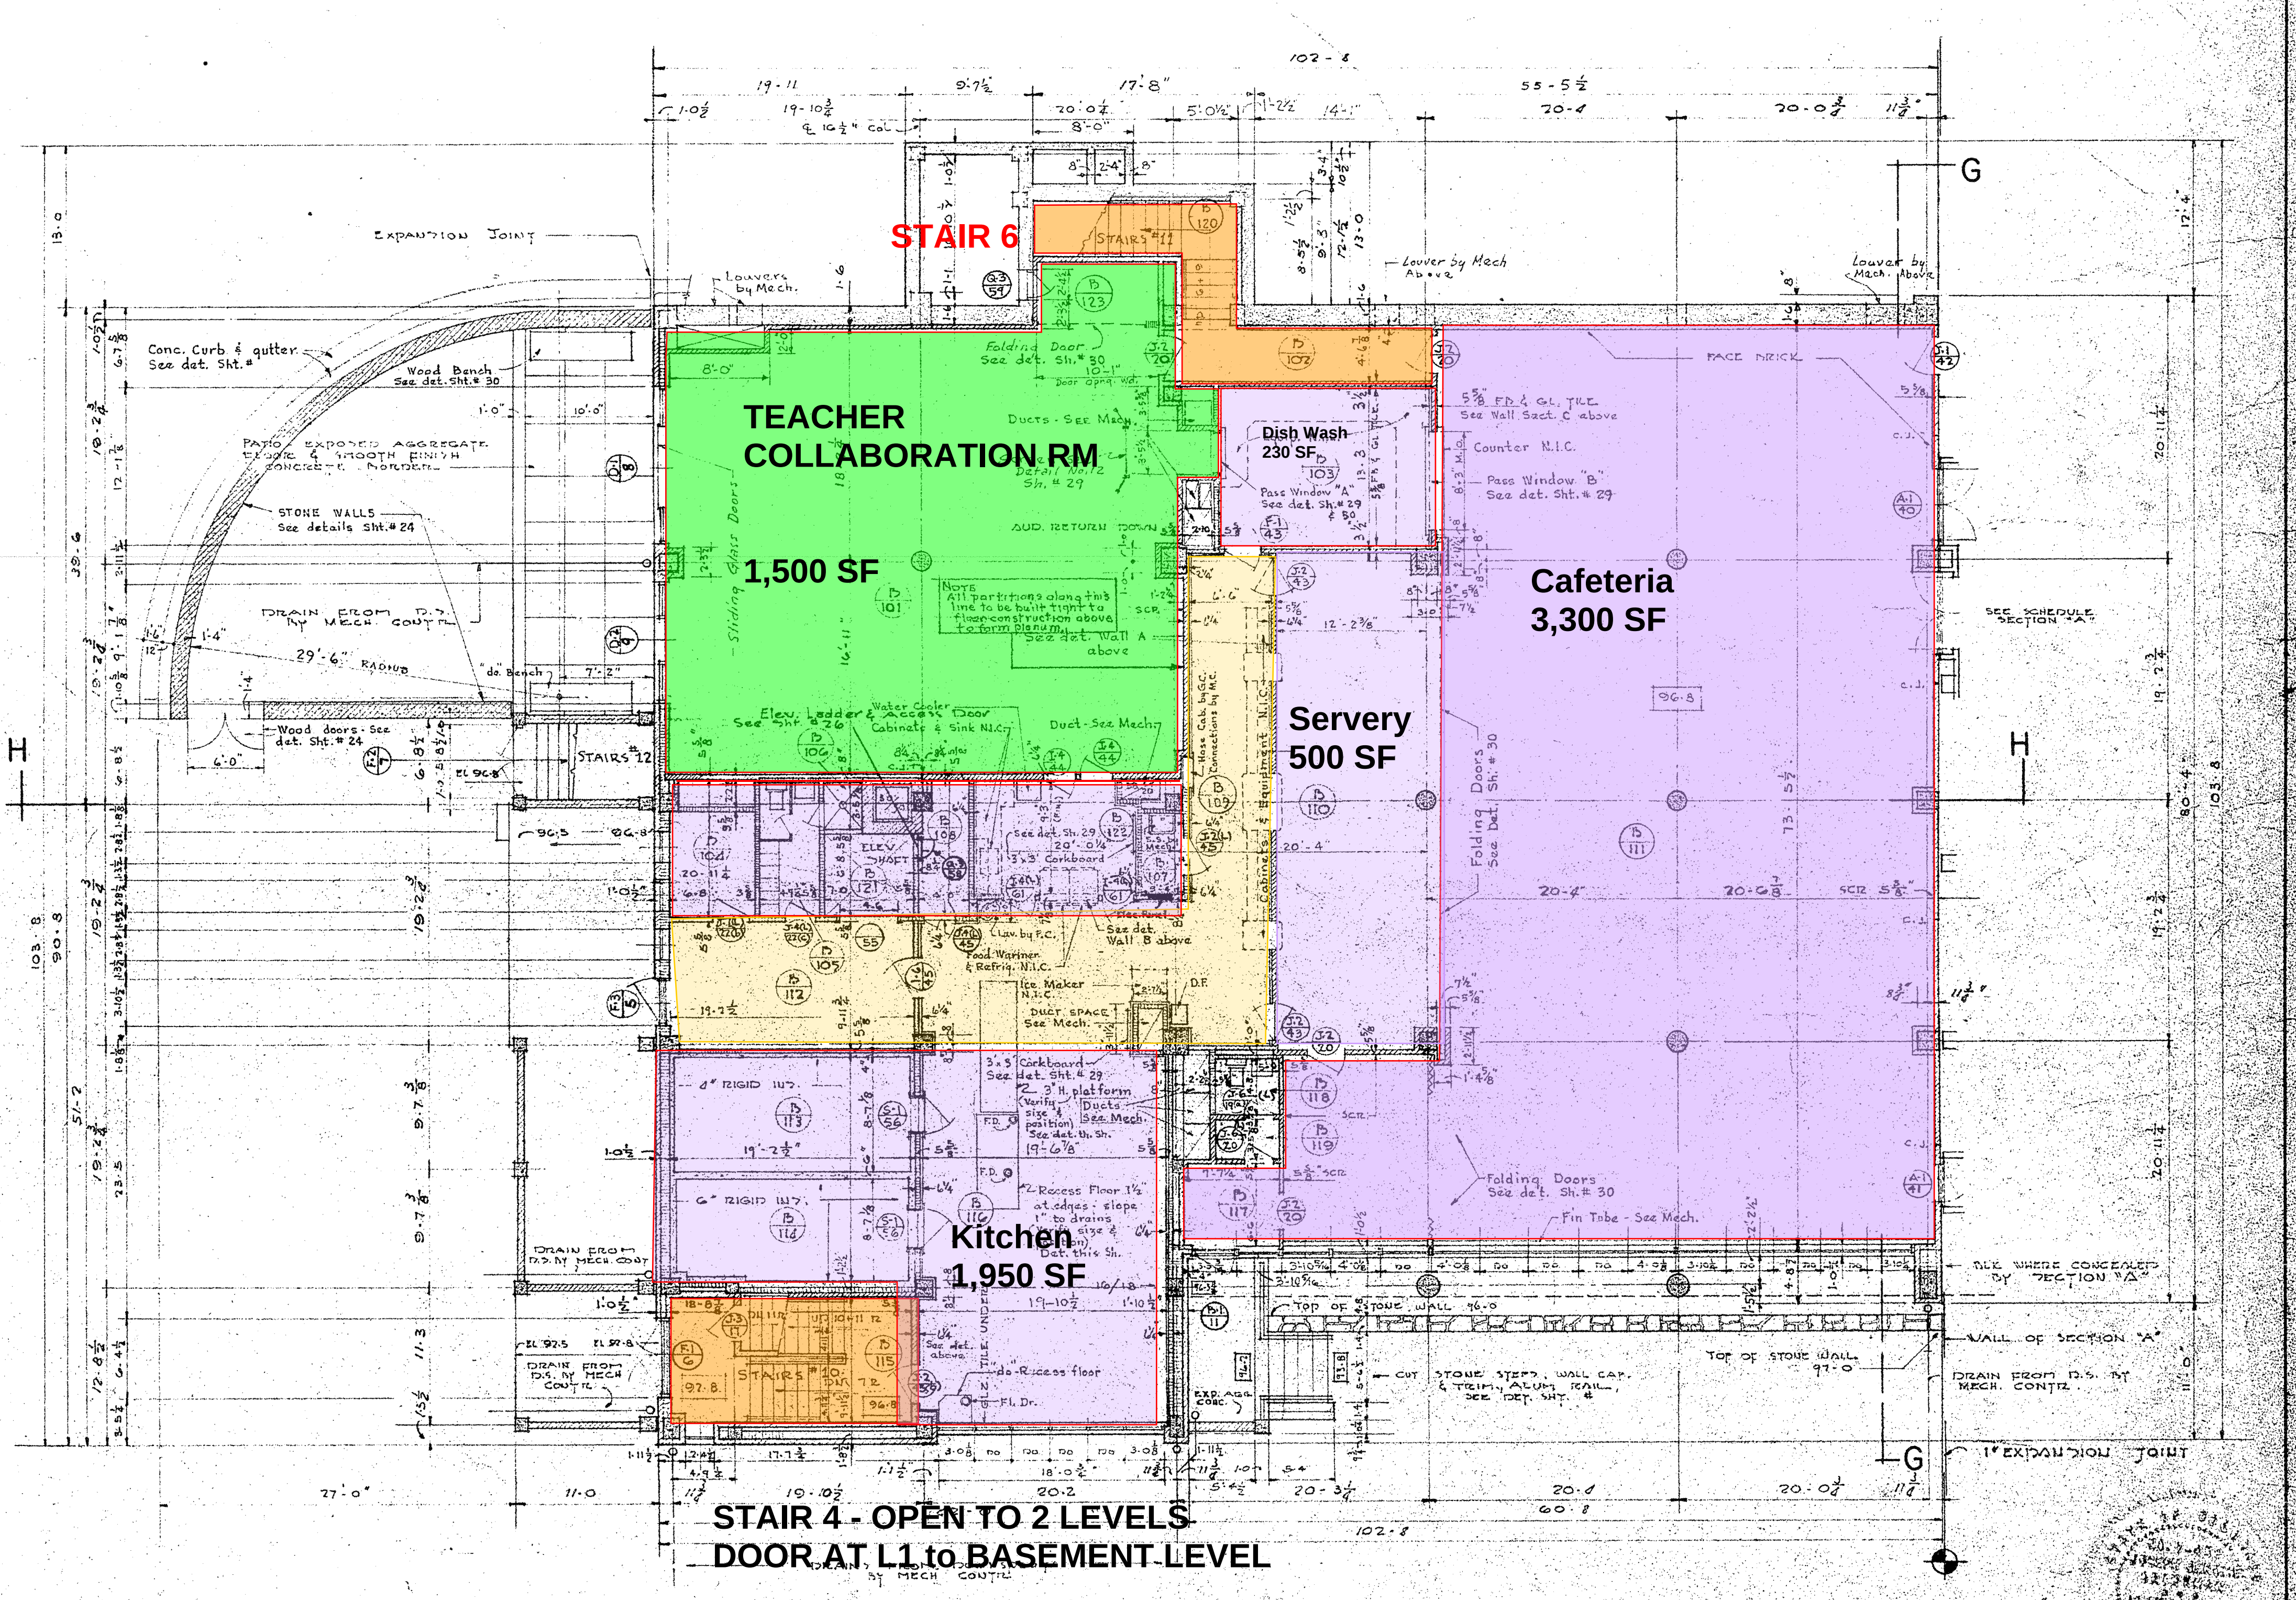

STAIR 4 - OPEN TO 2 LEVELS
DOOR AT L1 to BASEMENT LEVEL

FIRST FLOOR PLAN (SECTION "B")

SCALE 1/8" = 1'-0"

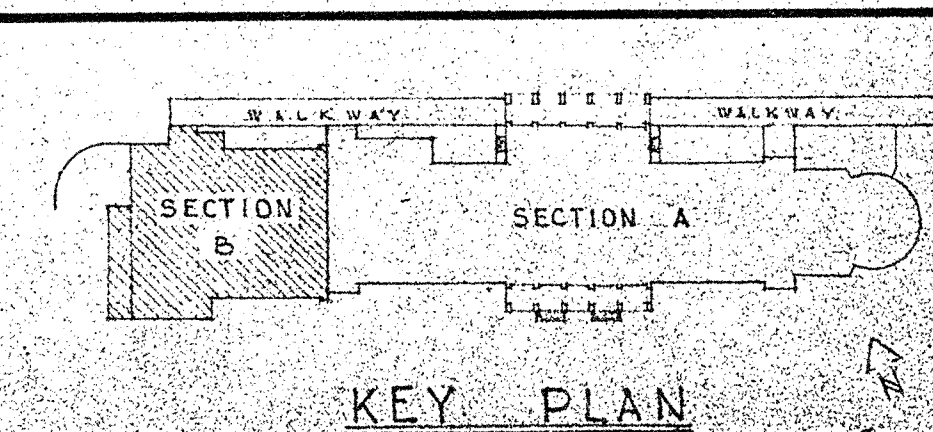


BENET HILL ACADEMY BUILDING SISTER M. LORAN, O.S.A., SUPERIOR COLORADO SPRINGS, COLORADO		DATE OCT. 12, 1965
BRINKMAN & HAGAN ARCHITECTS EMPORIA, KANSAS		SHEET 12 ARCHITECTURAL

ELEVATION OF RAILING FOR STAIR NO. 13 (NO. 14)
SCALE 3/8" = 1'-0"


SECOND FLOOR FINISH SCHEDULE

ROOM NO.	ROOM NAME	FLOOR	BASE	WAINSCOT	WALLS	WALL WANS.	CEILING	WINDOW STOODS	FOOTNOTES
B201	DRESSING & WORK	1	Carpet	Wood	Plaster	Plaster	Acoustic Tile	Acoustic Tile	1. Build partitions tight to floor construction above.
B202	CLUB	1	Carpet	Wood	Plaster	Plaster	Acoustic Tile	Acoustic Tile	2. Ceramic Tile Base in Lane or Plaster.
B203	TOILET ROOM	1	Carpet	Wood	Plaster	Plaster	Acoustic Tile	Acoustic Tile	3. See Details for Acoustical Wall Panels on Front & Rear Walls of Restrooms.
B204	BROWER	1	Carpet	Wood	Plaster	Plaster	Acoustic Tile	Acoustic Tile	4. Carborundum in concrete topping.
B205	DRESSING	1	Carpet	Wood	Plaster	Plaster	Acoustic Tile	Acoustic Tile	
B206	TOILET	1	Carpet	Wood	Plaster	Plaster	Acoustic Tile	Acoustic Tile	
B207	SHOWER	1	Carpet	Wood	Plaster	Plaster	Acoustic Tile	Acoustic Tile	
B208	DRESSING	1	Carpet	Wood	Plaster	Plaster	Acoustic Tile	Acoustic Tile	
B209	HALL	1	Carpet	Wood	Plaster	Plaster	Acoustic Tile	Acoustic Tile	
B210	HALL	1	Carpet	Wood	Plaster	Plaster	Acoustic Tile	Acoustic Tile	
B211	STAIRWAY # 10	1	Carpet	Wood	Plaster	Plaster	Acoustic Tile	Acoustic Tile	
B212	STAIRWAY # 11	1	Carpet	Wood	Plaster	Plaster	Acoustic Tile	Acoustic Tile	
B213	STAIRWAY # 12	1	Carpet	Wood	Plaster	Plaster	Acoustic Tile	Acoustic Tile	
B214	STAIRWAY # 13	1	Carpet	Wood	Plaster	Plaster	Acoustic Tile	Acoustic Tile	
B215	LOADING DOCK	1	Carpet	Wood	Plaster	Plaster	Acoustic Tile	Acoustic Tile	
B216	DRESSING & WORK	1	Carpet	Wood	Plaster	Plaster	Acoustic Tile	Acoustic Tile	
B217	PASSAGE	1	Carpet	Wood	Plaster	Plaster	Acoustic Tile	Acoustic Tile	
B218	PASSAGE	1	Carpet	Wood	Plaster	Plaster	Acoustic Tile	Acoustic Tile	


FOOTNOTES
 1. Build partitions tight to floor construction above.
 2. Ceramic Tile Base in Lane or Plaster.
 3. See Details for Acoustical Wall Panels on Front & Rear Walls of Restrooms.
 4. Carborundum in concrete topping.

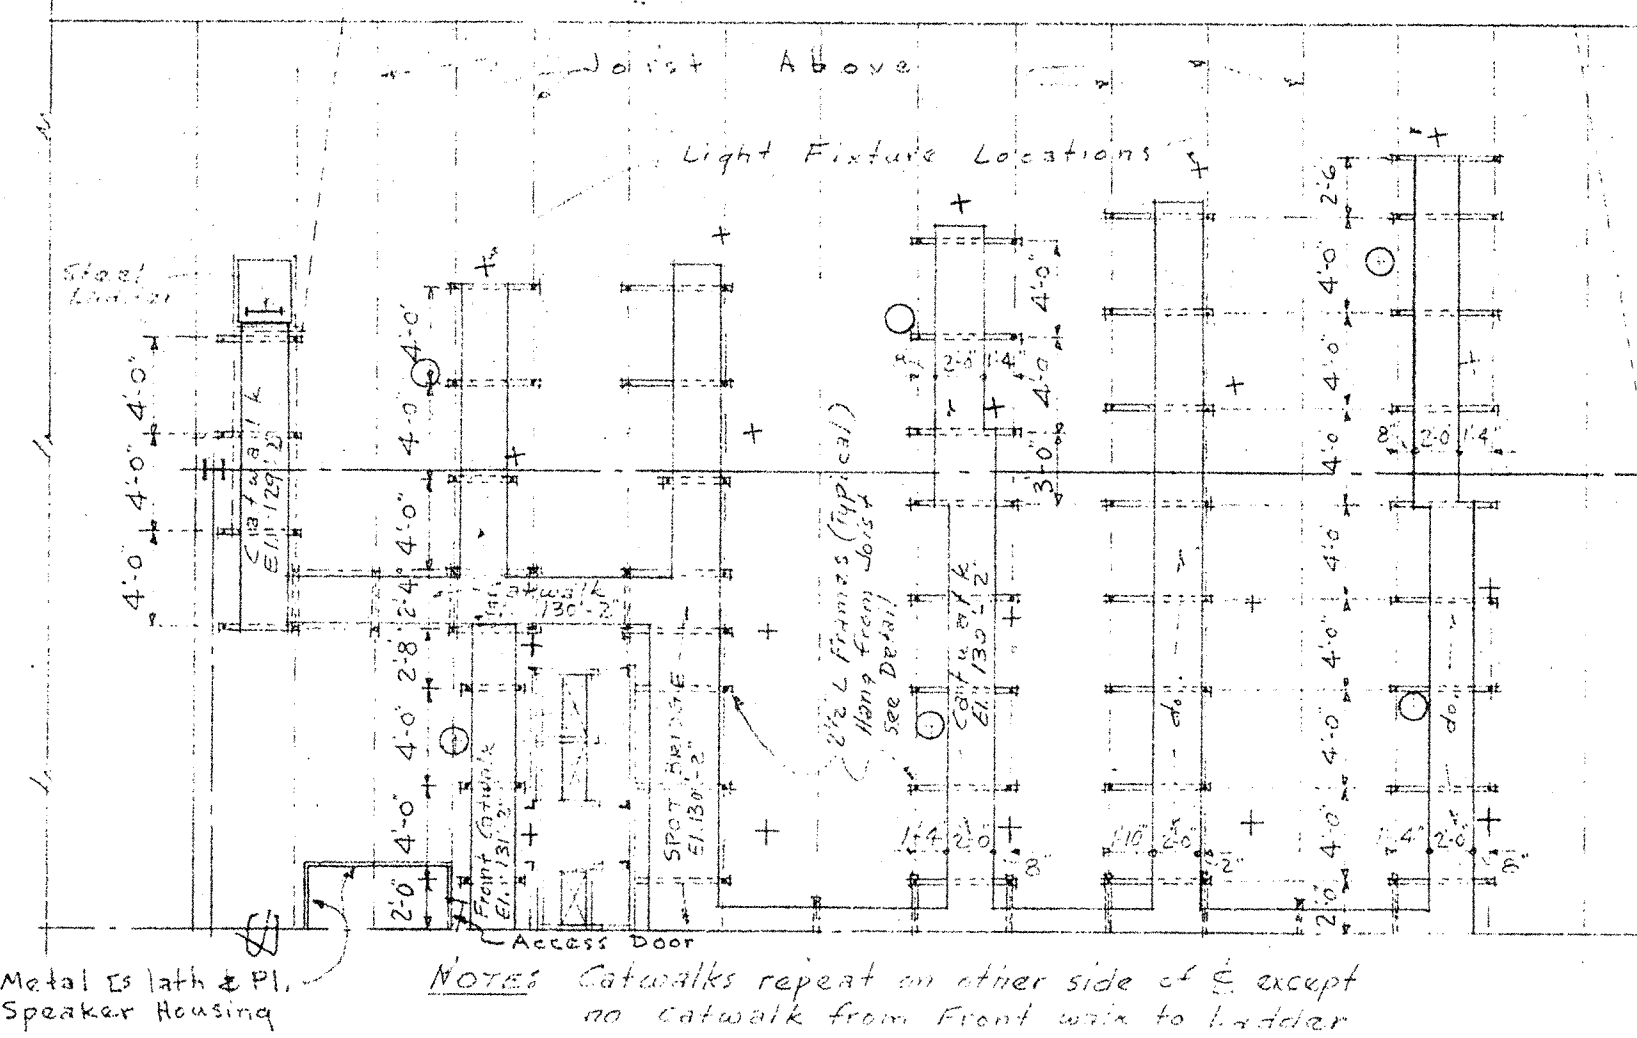


HALF CATWALK PLAN
 SCALE 1/8" = 1'-0"

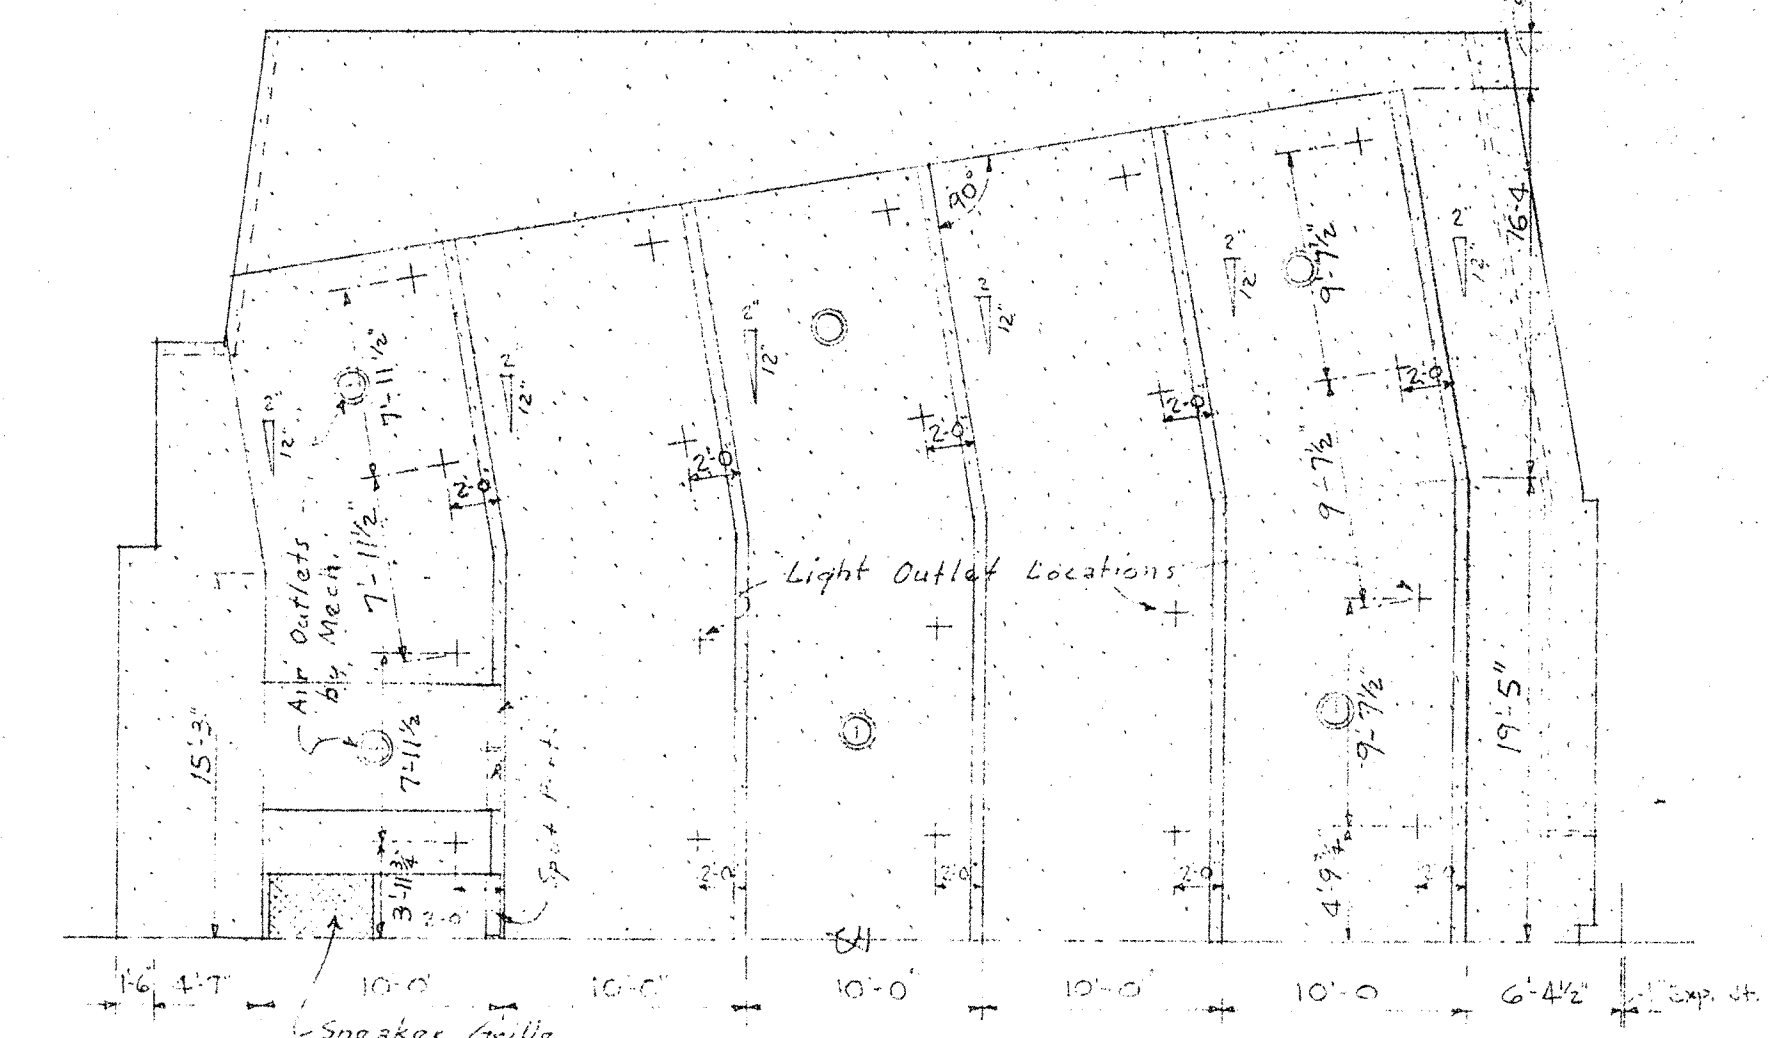

HALF REFLECTED CEILING PLAN
 SCALE 1/8" = 1'-0"

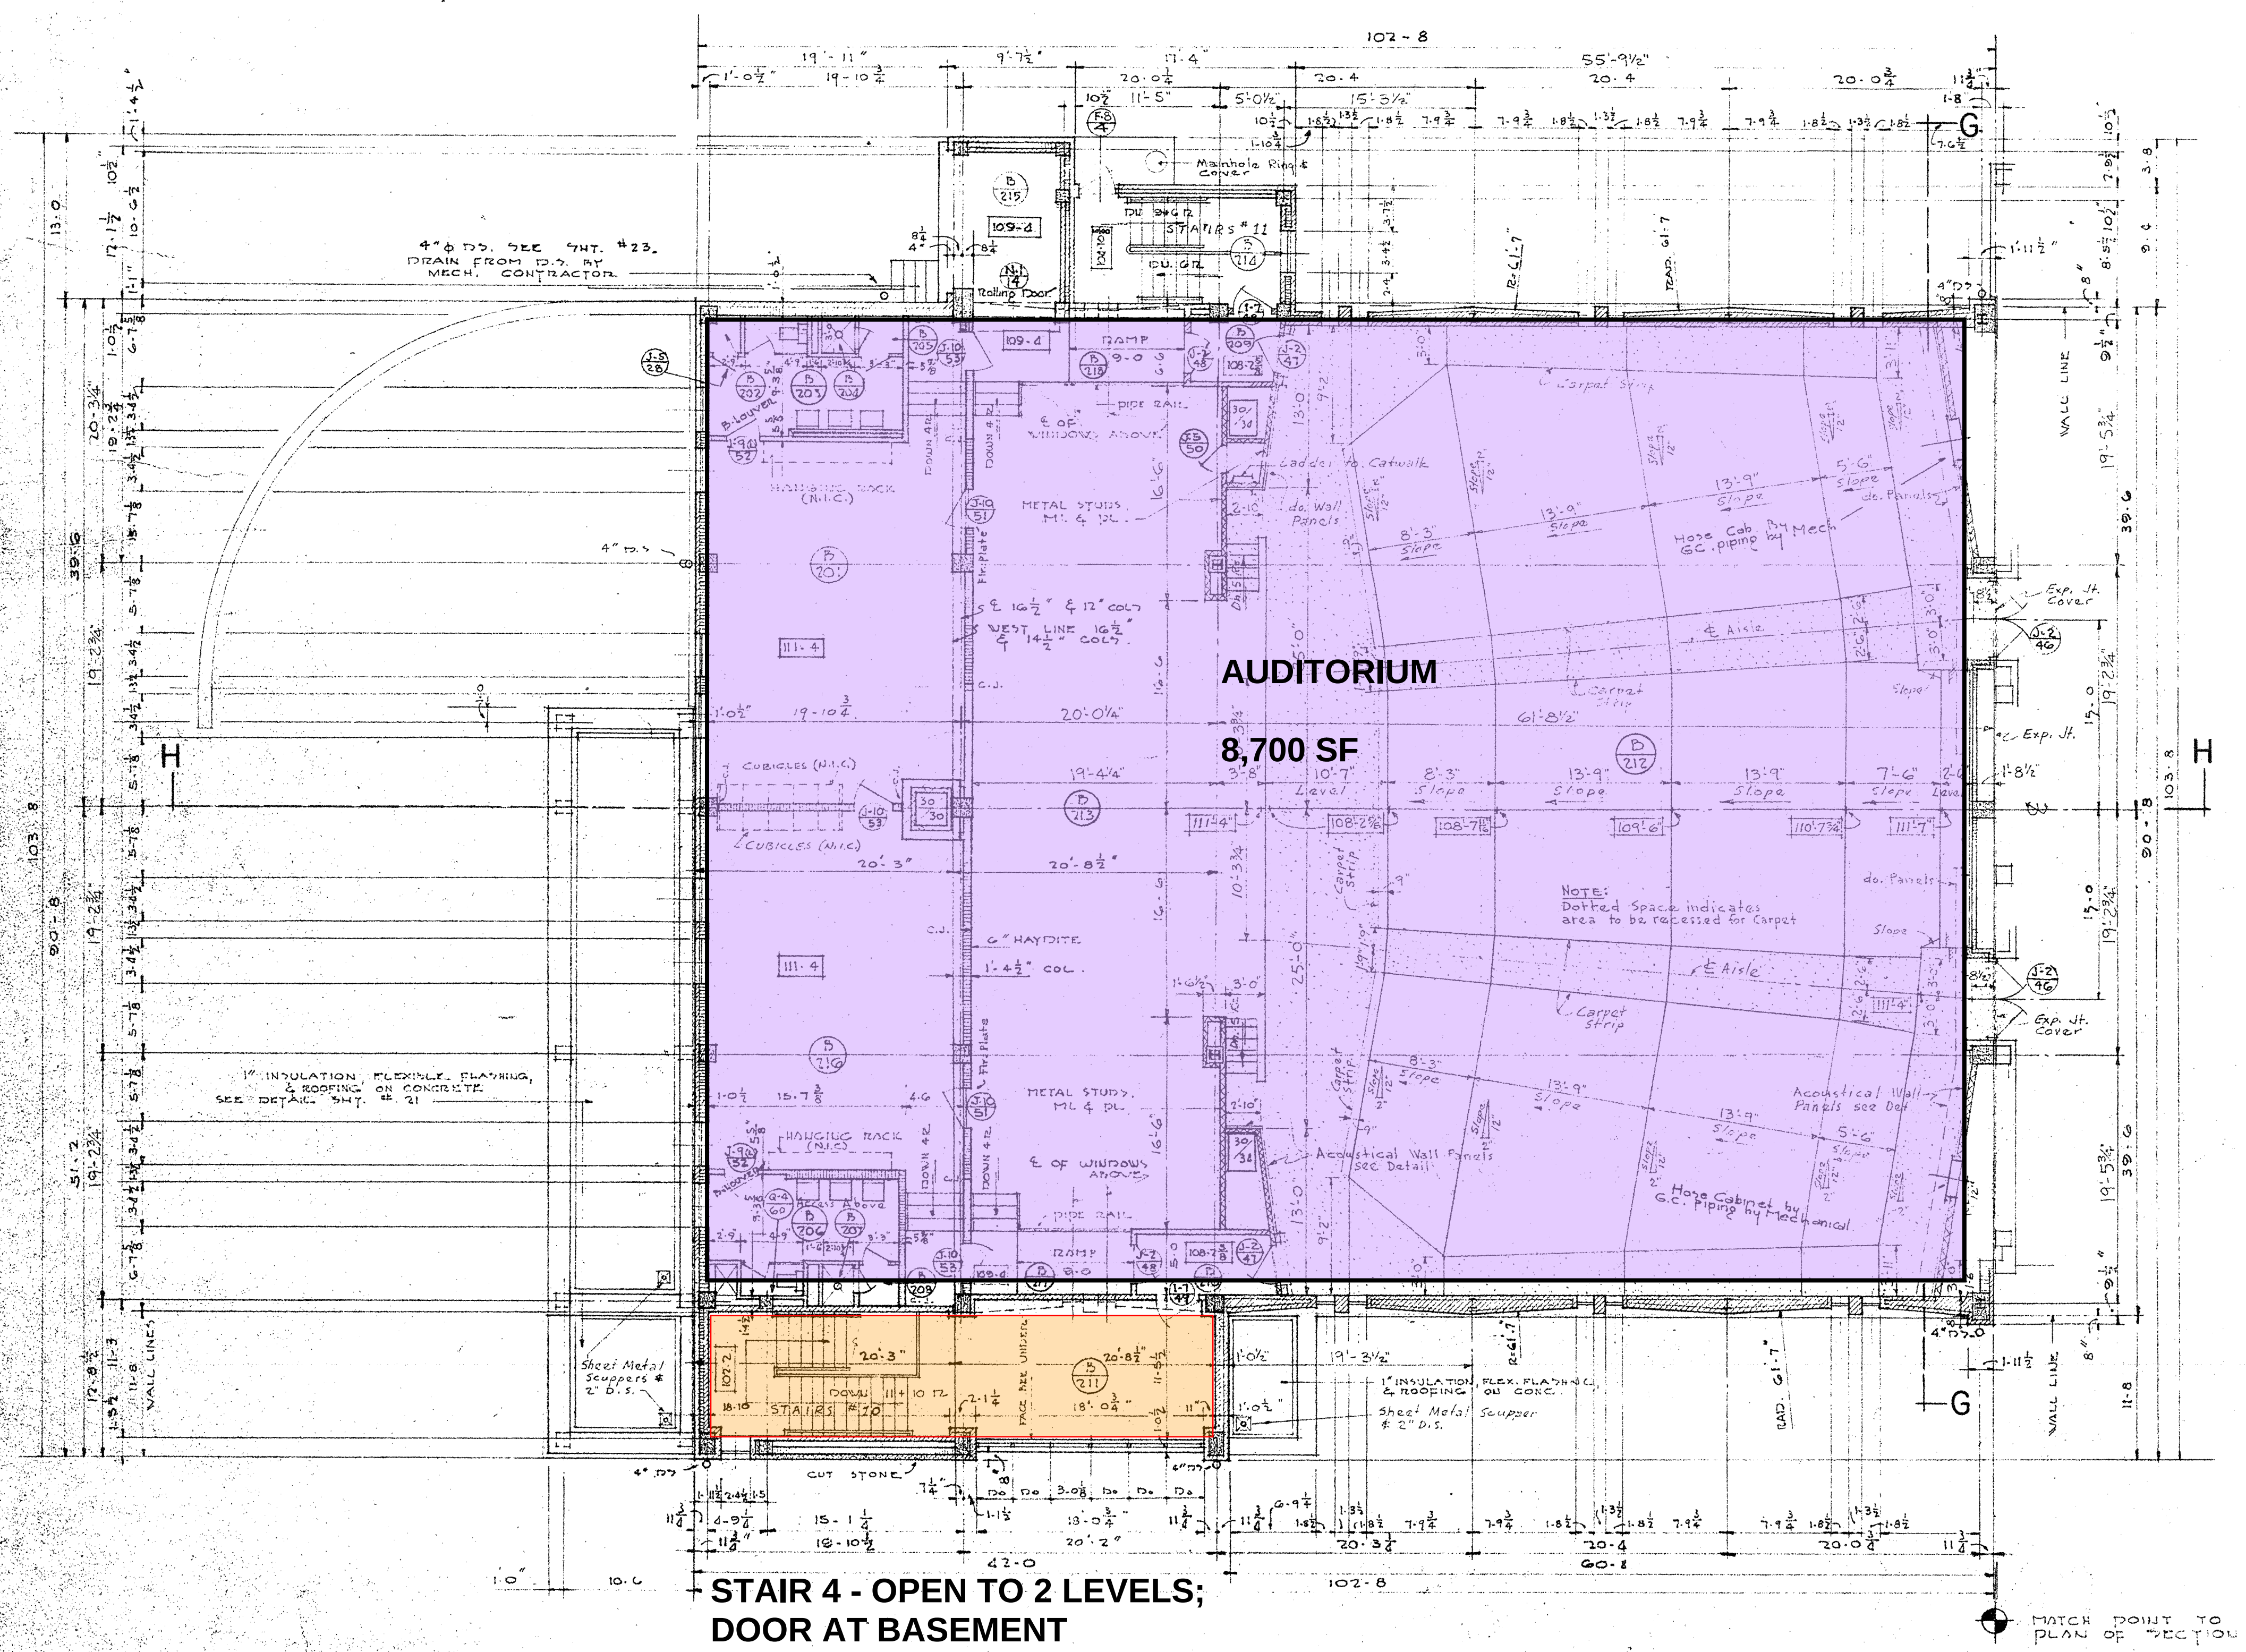

SECOND FLOOR PLAN (SECTION "B")
 SCALE 1/8" = 1'-0"

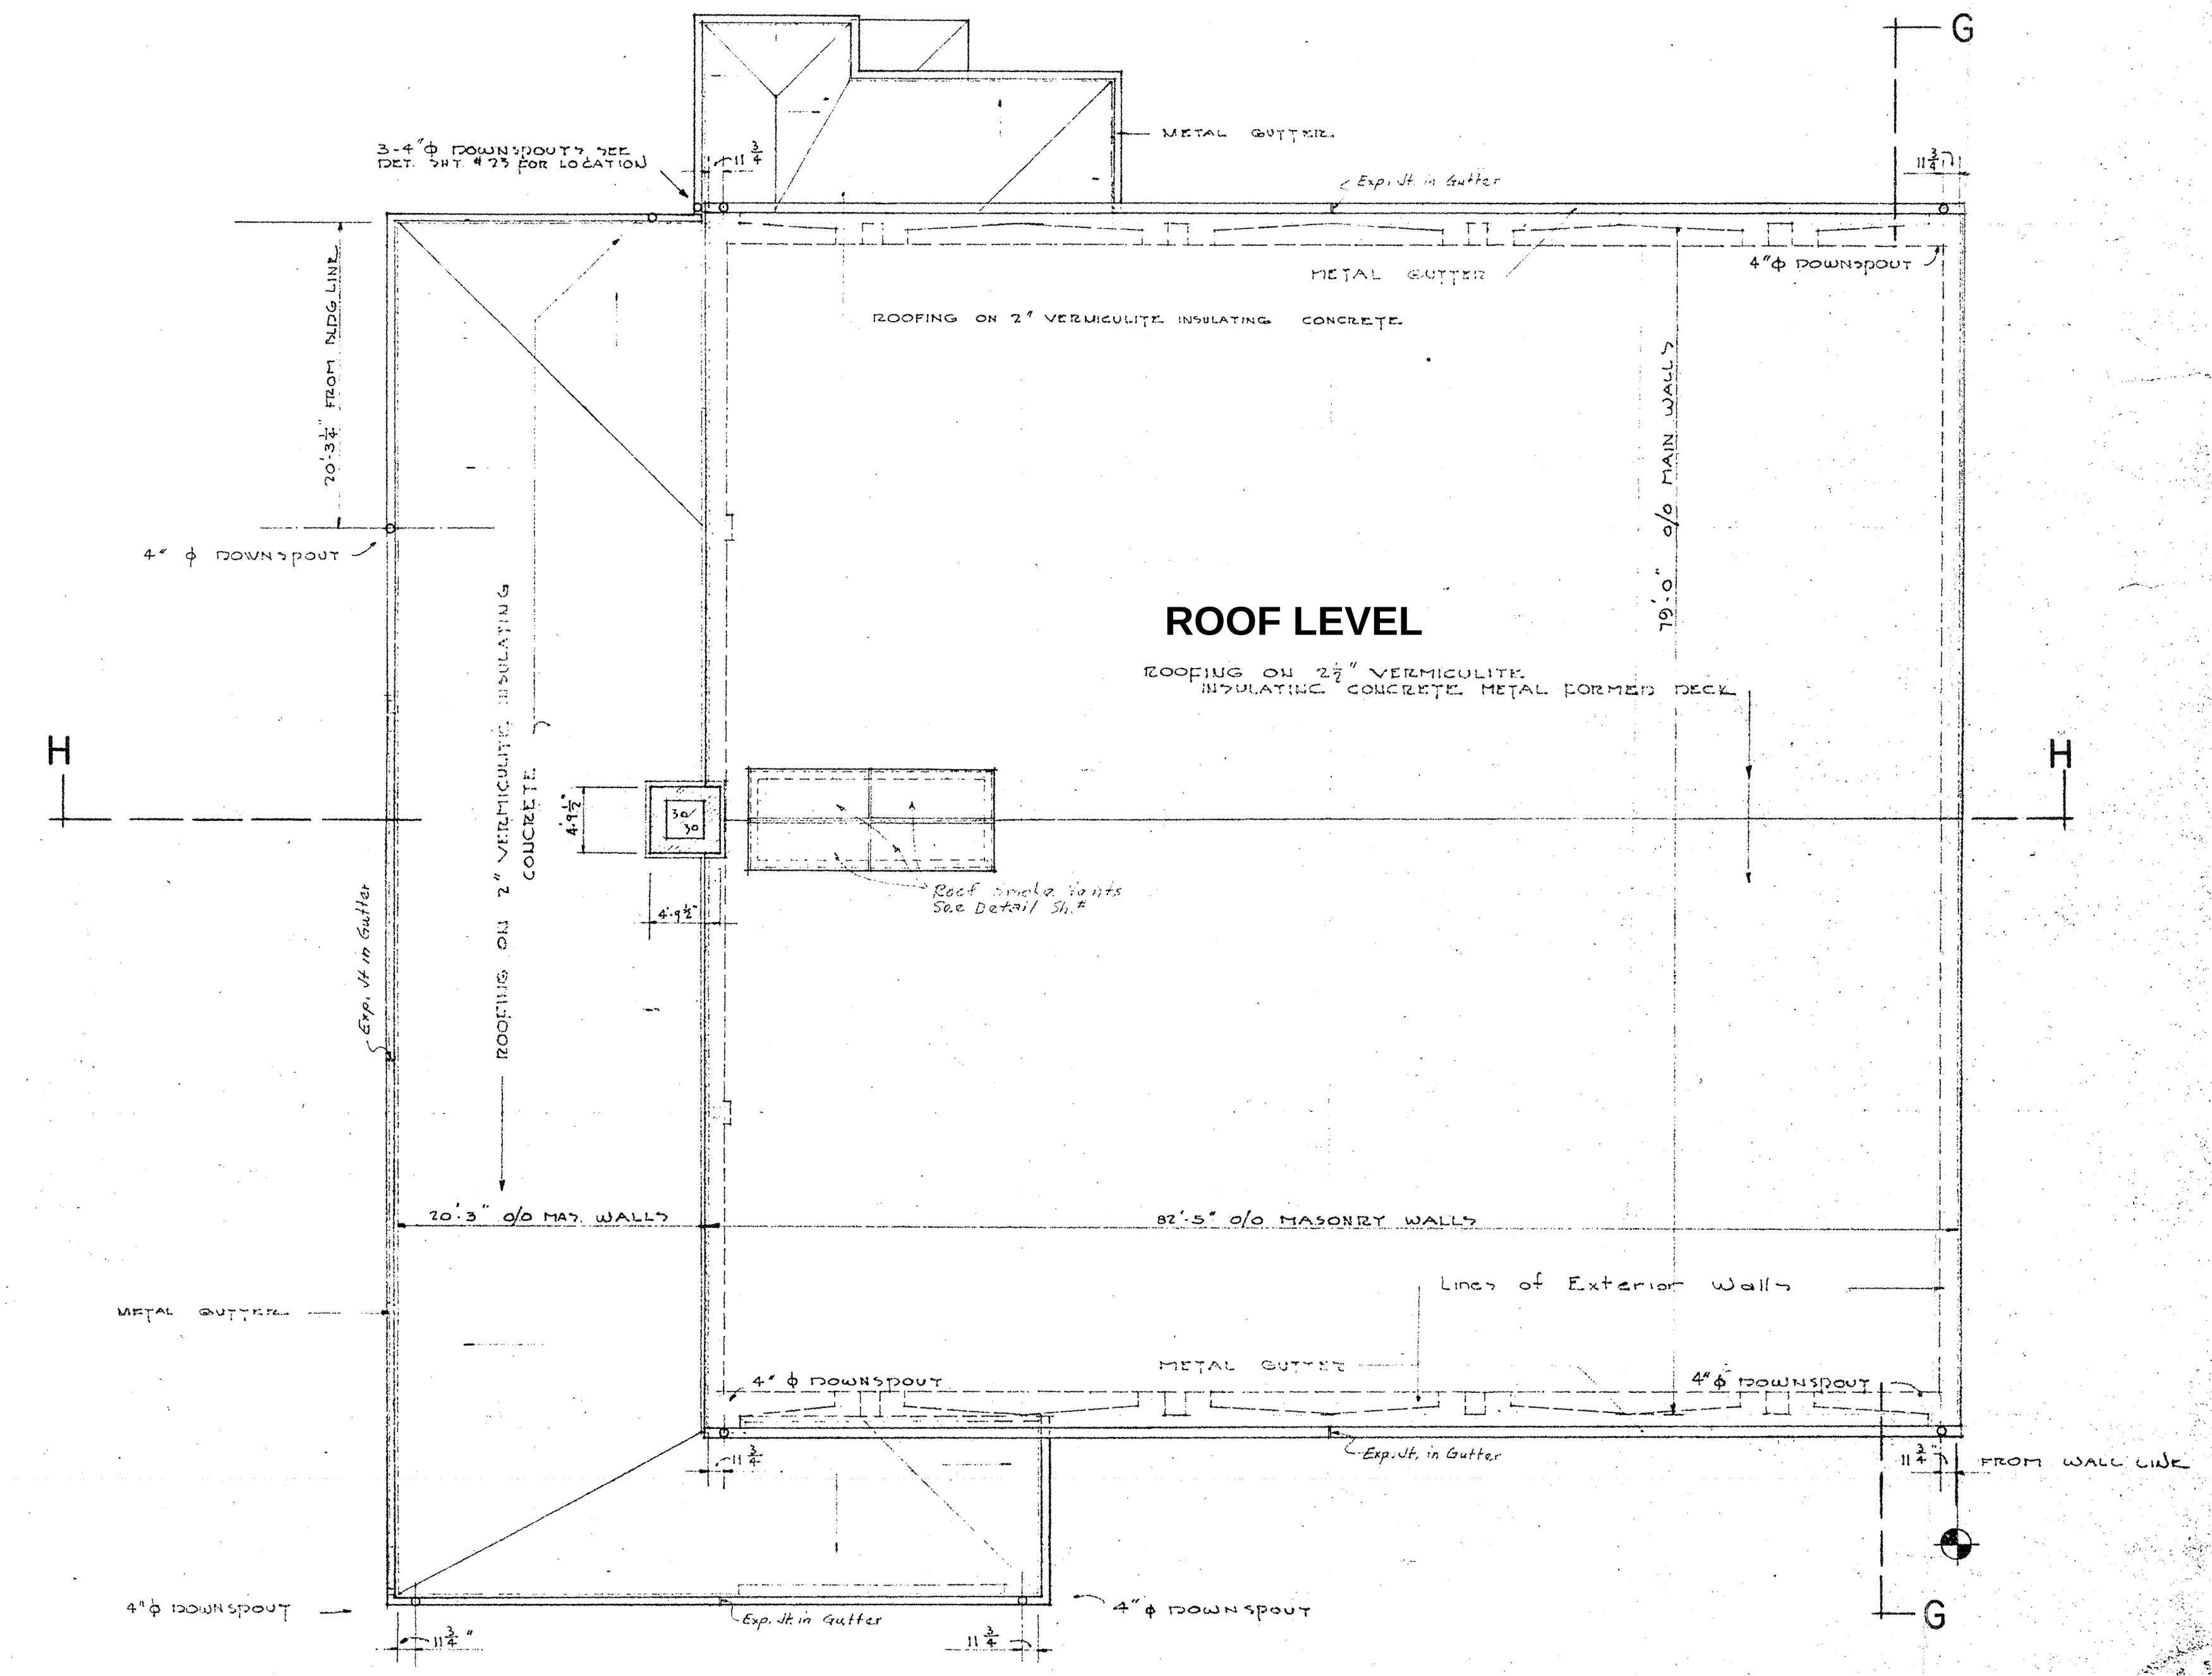

ROOF PLAN (SECTION "B")
 SCALE 1/8" = 1'-0"

KEY PLAN	REVISIONS	BENET HILL ACADEMY BUILDING SISTER M. LIQUORI, O.S.B., SUPERIOR COLORADO SPRINGS • COLORADO BRINKMAN & HAGAN ARCHITECTS EMPORIA • KANSAS	DATE OCT. 16, 1965 SHEET 13 ARCHITECTURAL