




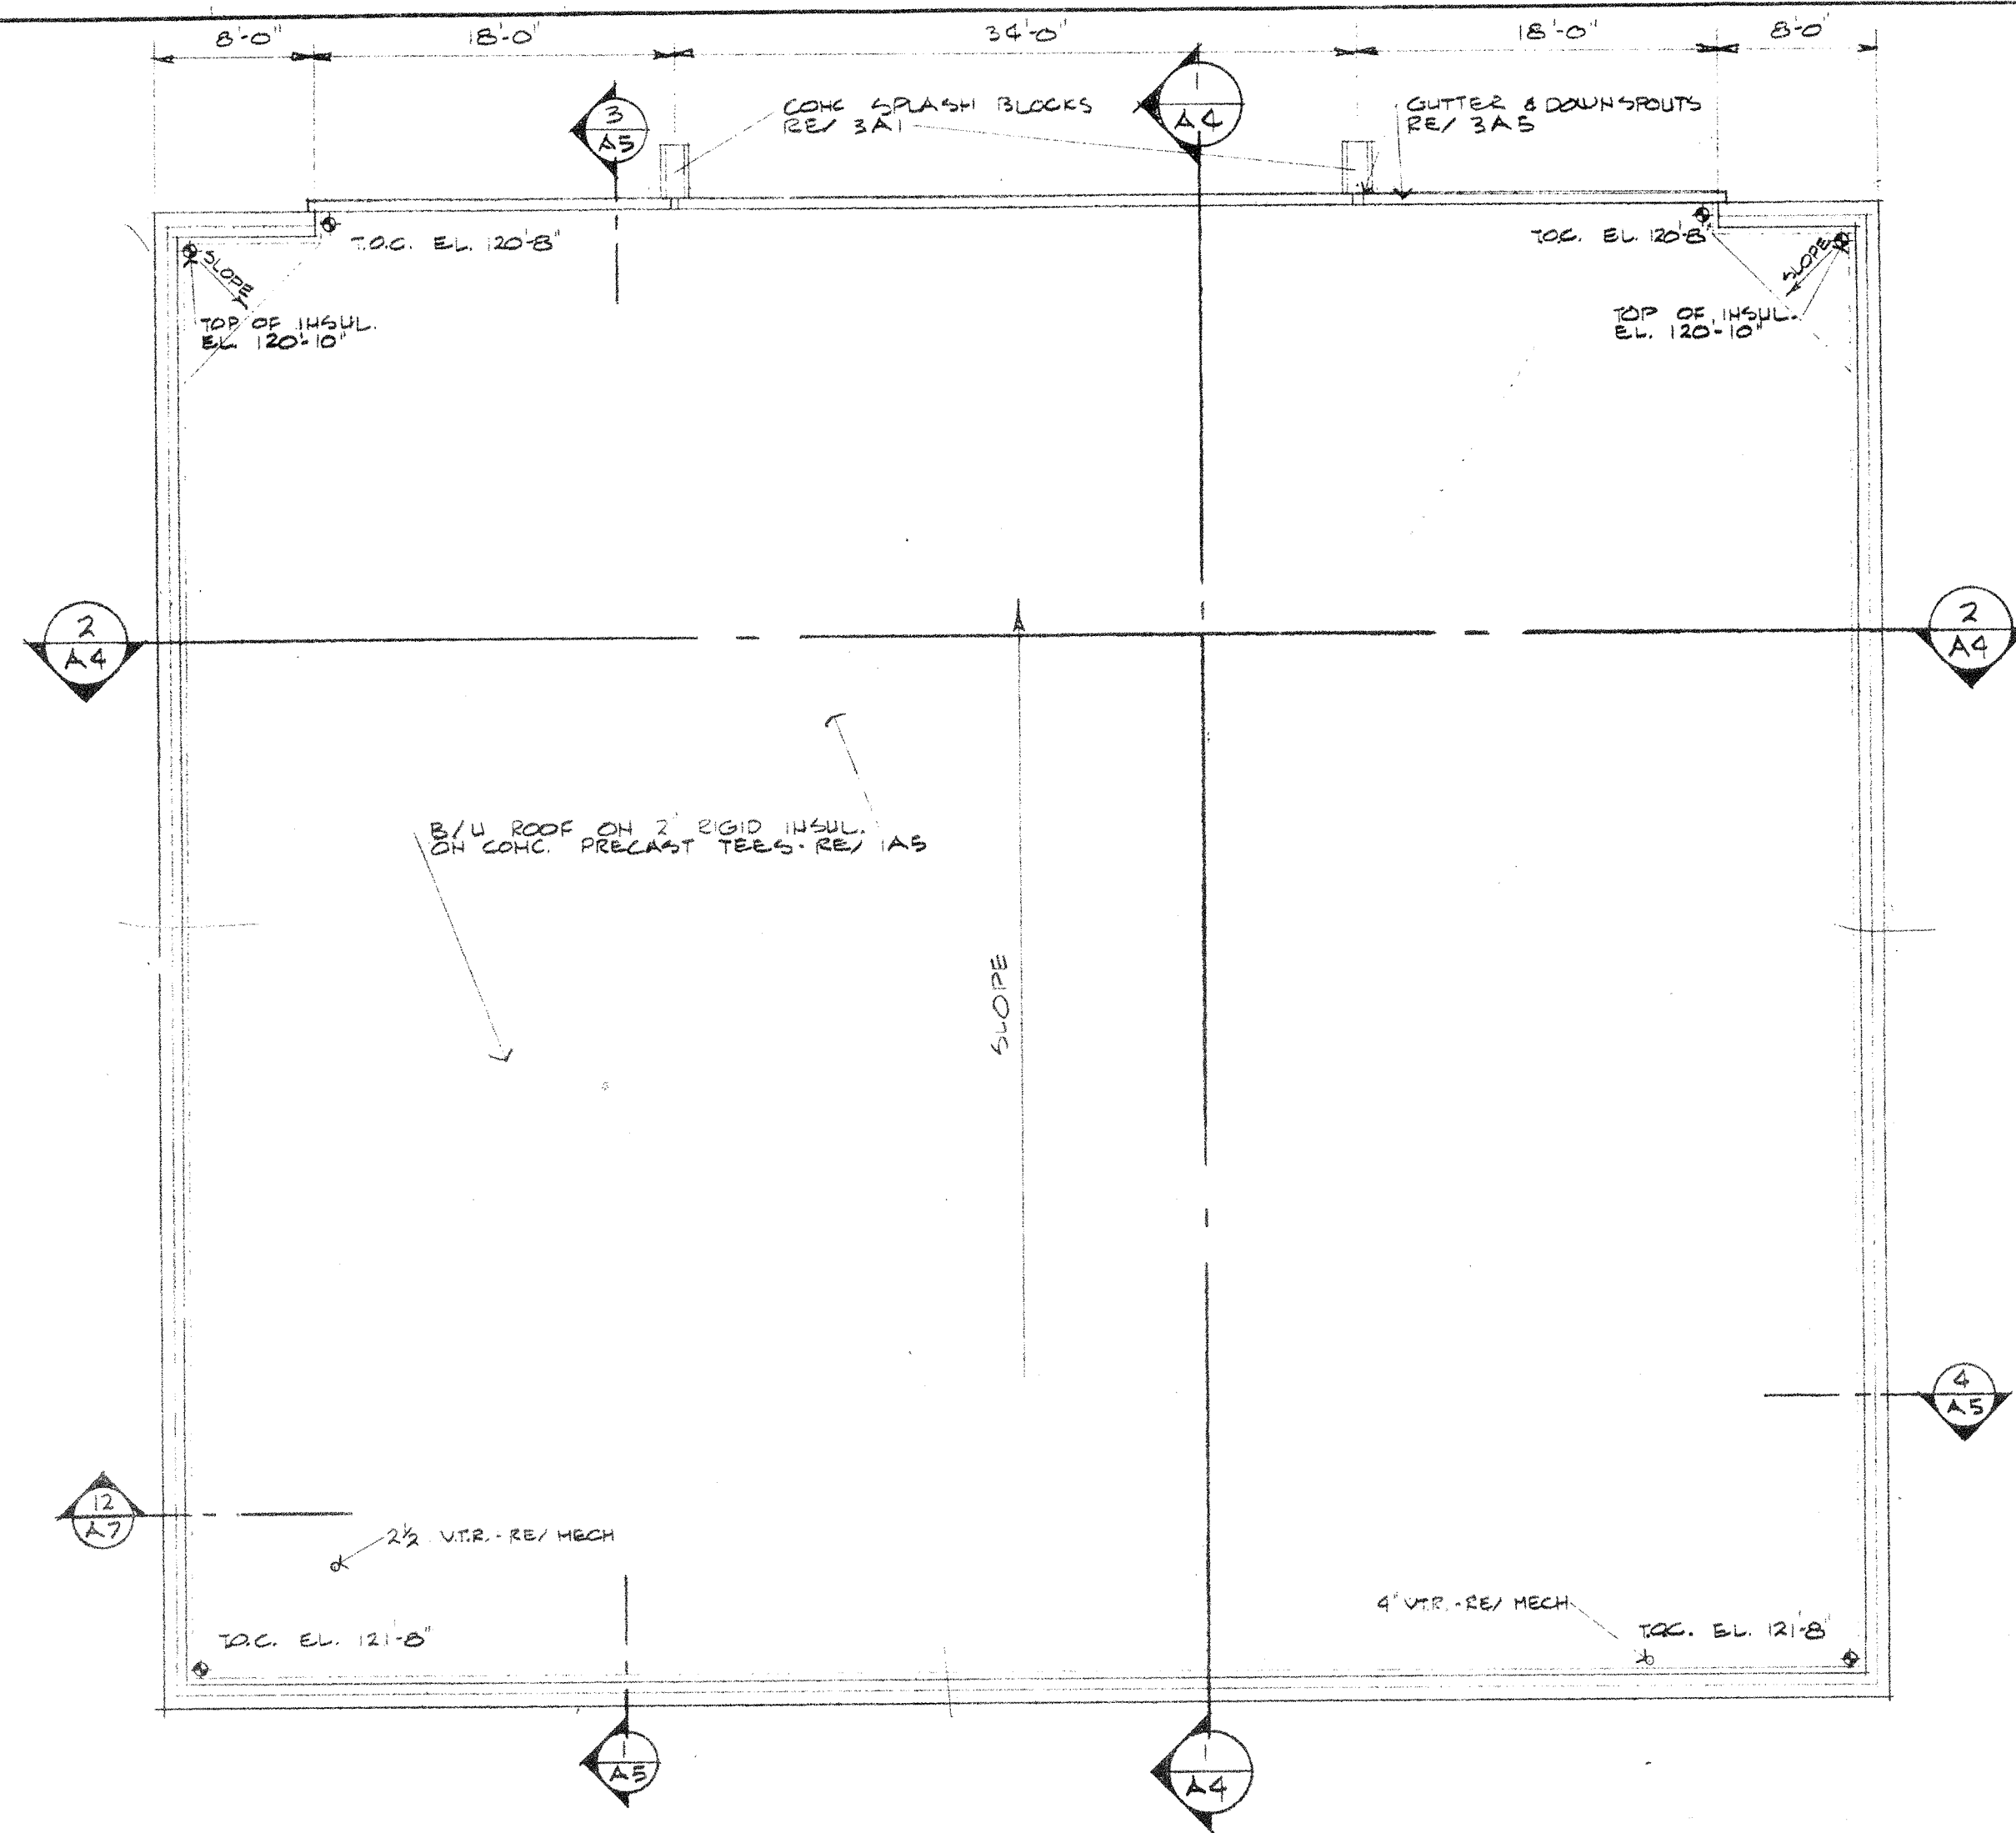


3 ROOF PLAN
A2 SCALE: 1/8" = 1'-0"

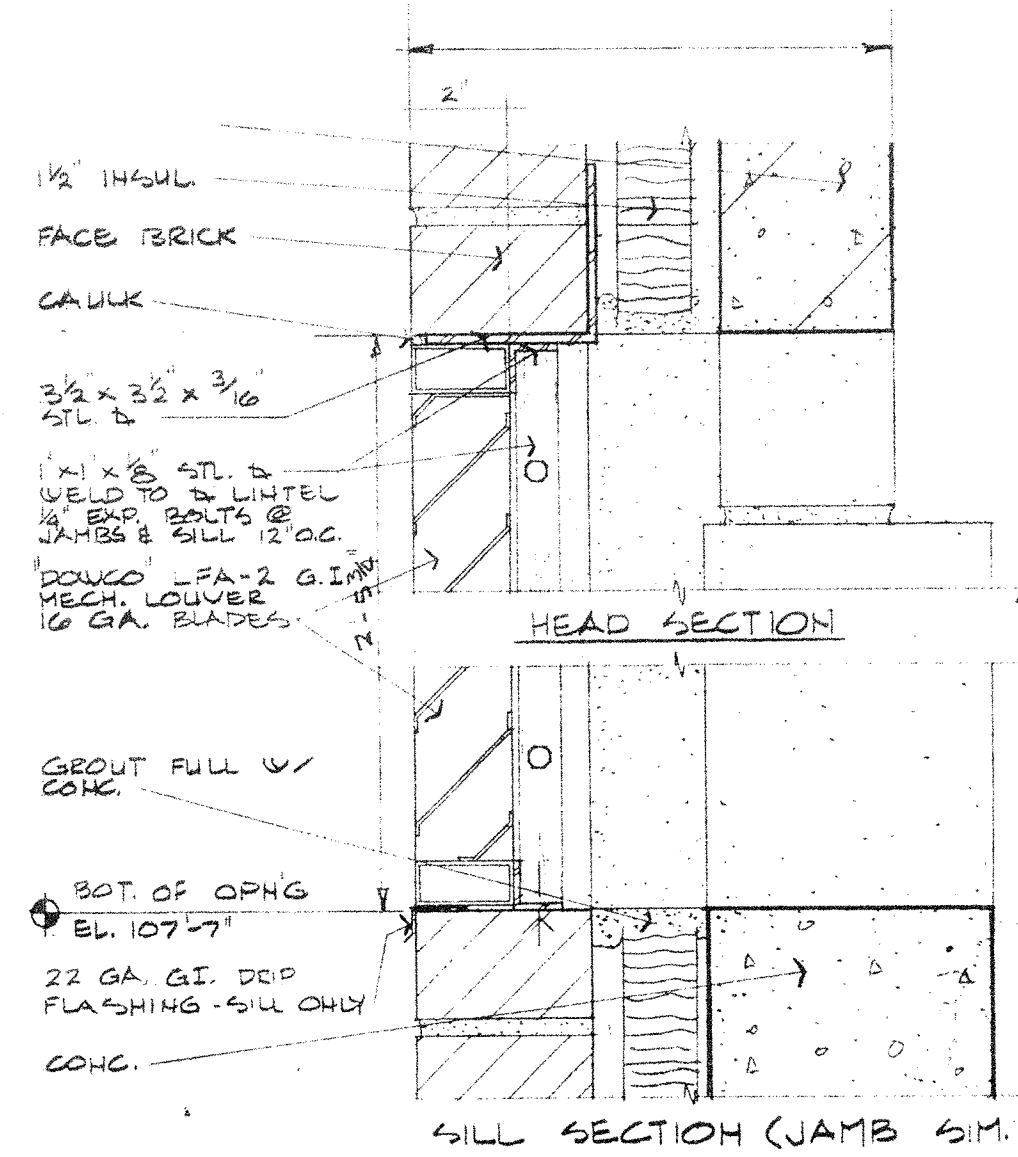


4 SECTION THRU LOUVER
A2 SCALE: 3/8" = 1'-0" RE/ 2A3

Rough Opening Fire Exting.
32" off floor
28" x 13" x 3 1/2"
W

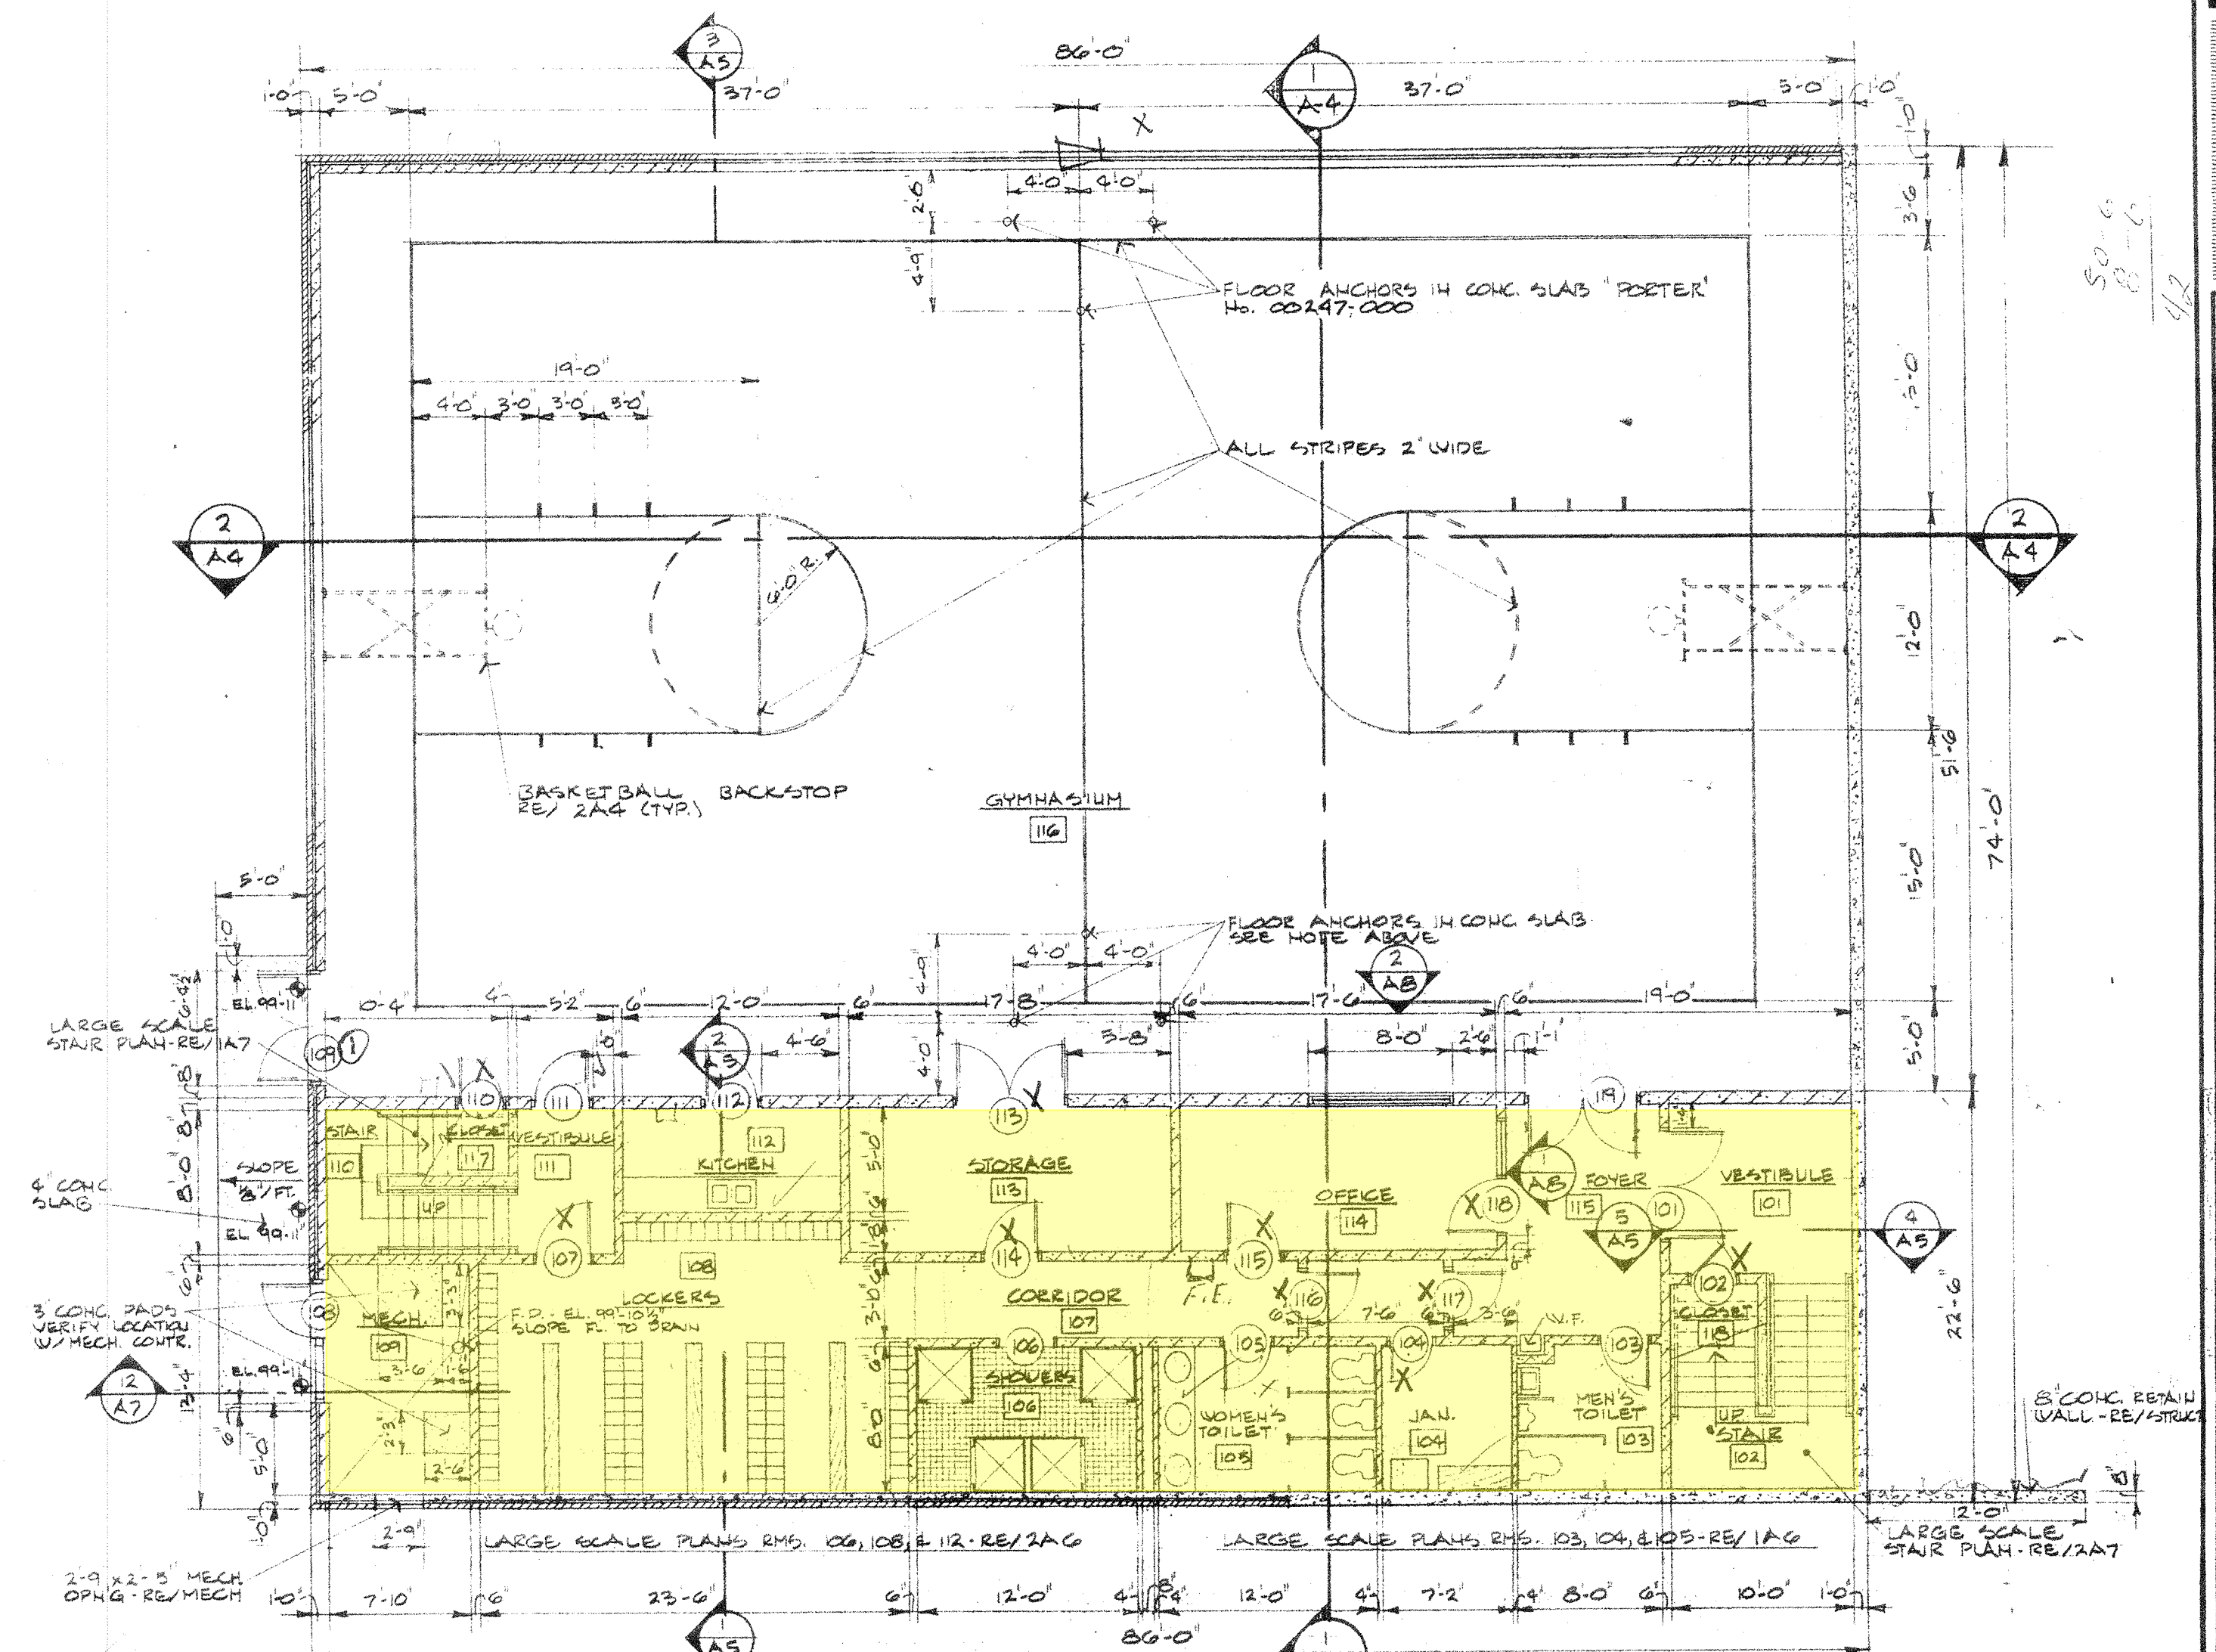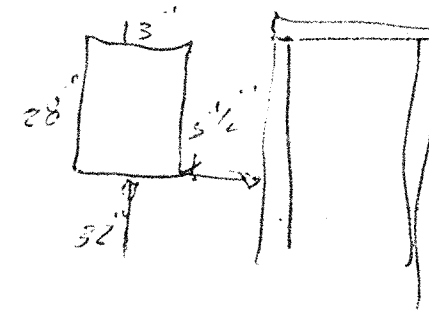


1 LOWER LEVEL FLOOR PLAN
A2 SCALE: 1/8" = 1'-0" FIN. FLOOR EL. = 100'-0"

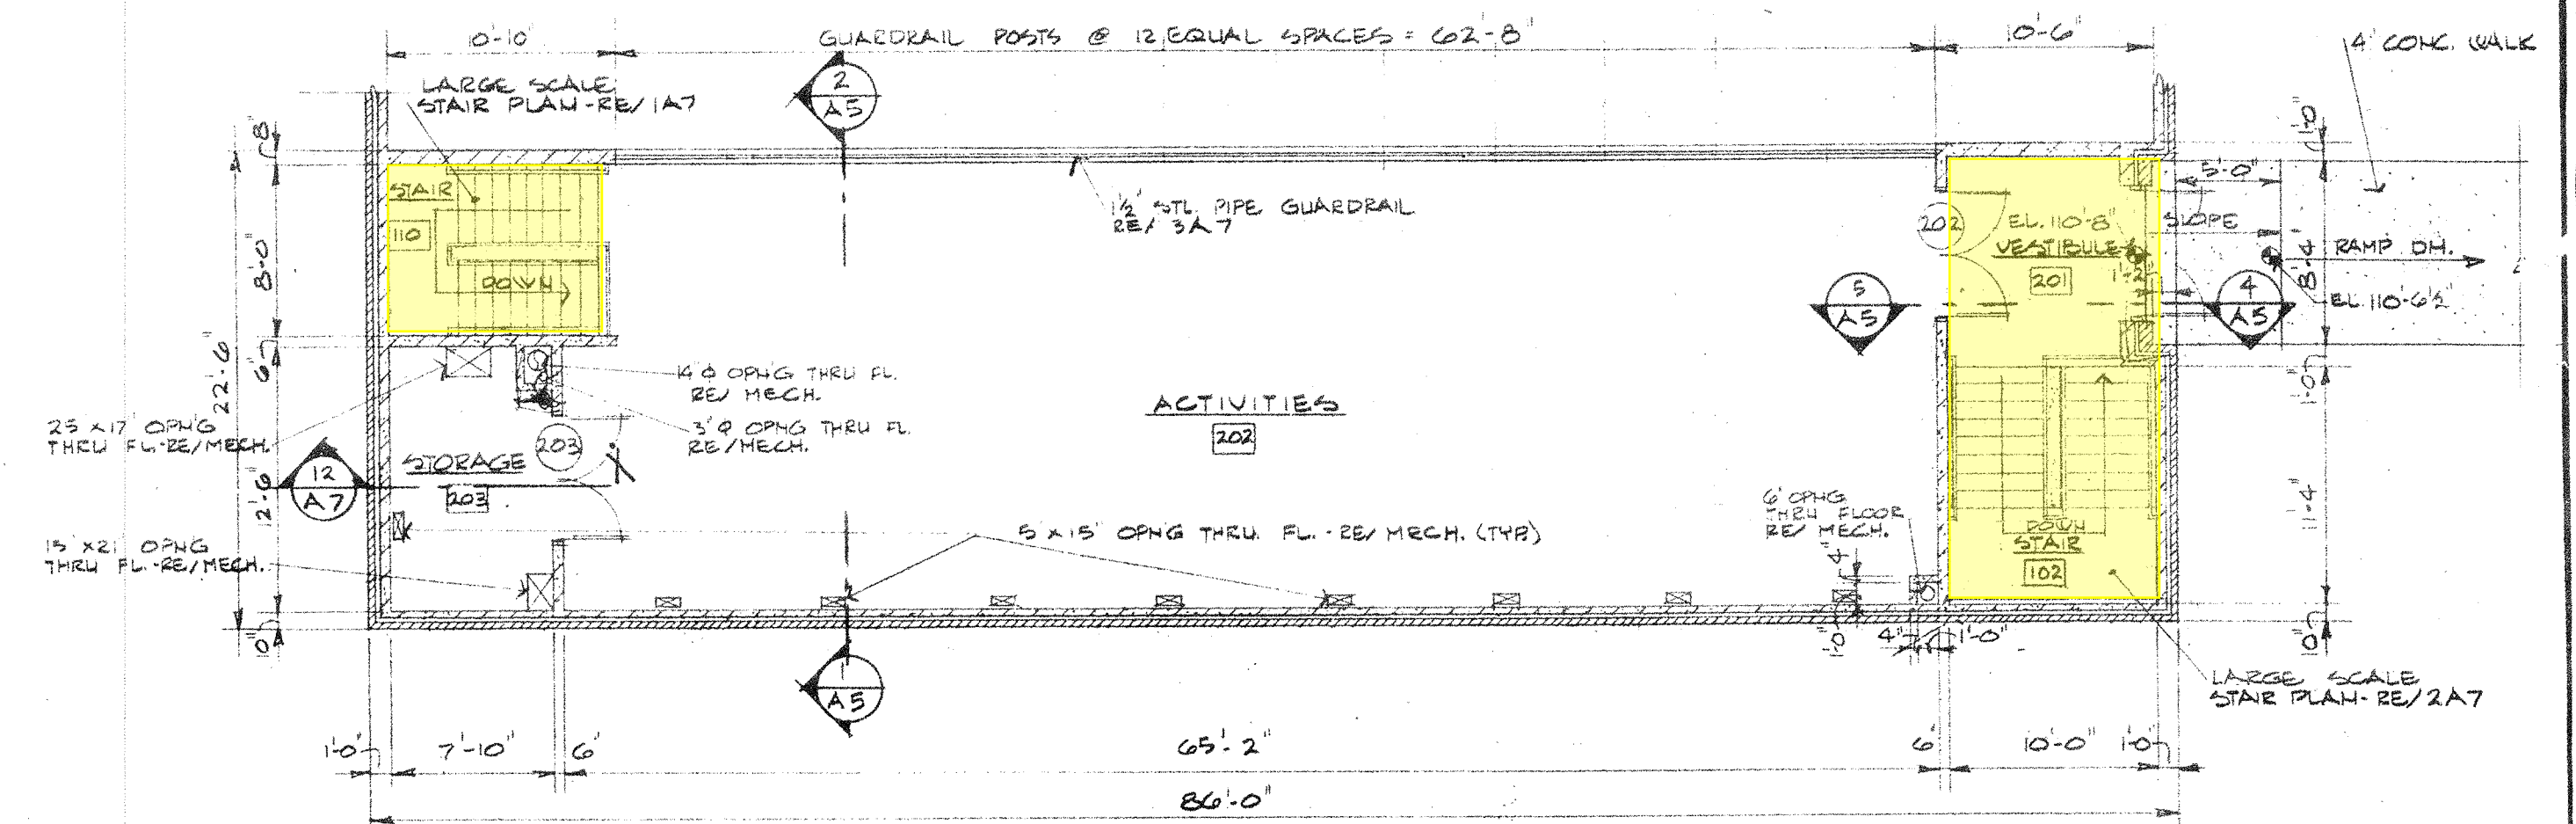

2 UPPER LEVEL FLOOR PLAN
A2 SCALE: 1/8" = 1'-0" FIN. FL. EL. = 110'-8"

CARLISLE B. GUY ARCHITECT
COLORADO SPRINGS, COLORADO

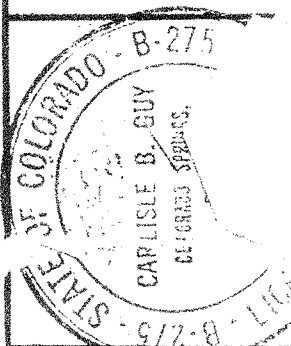

BEHET HILL ACADEMY
GYMNASIUM
COLORADO SPRINGS, COLORADO

DRAWN BY CGW
CHECKED BY TL
DATE 2-27-75

SHEET A2